


PEIRENE: PLAN O

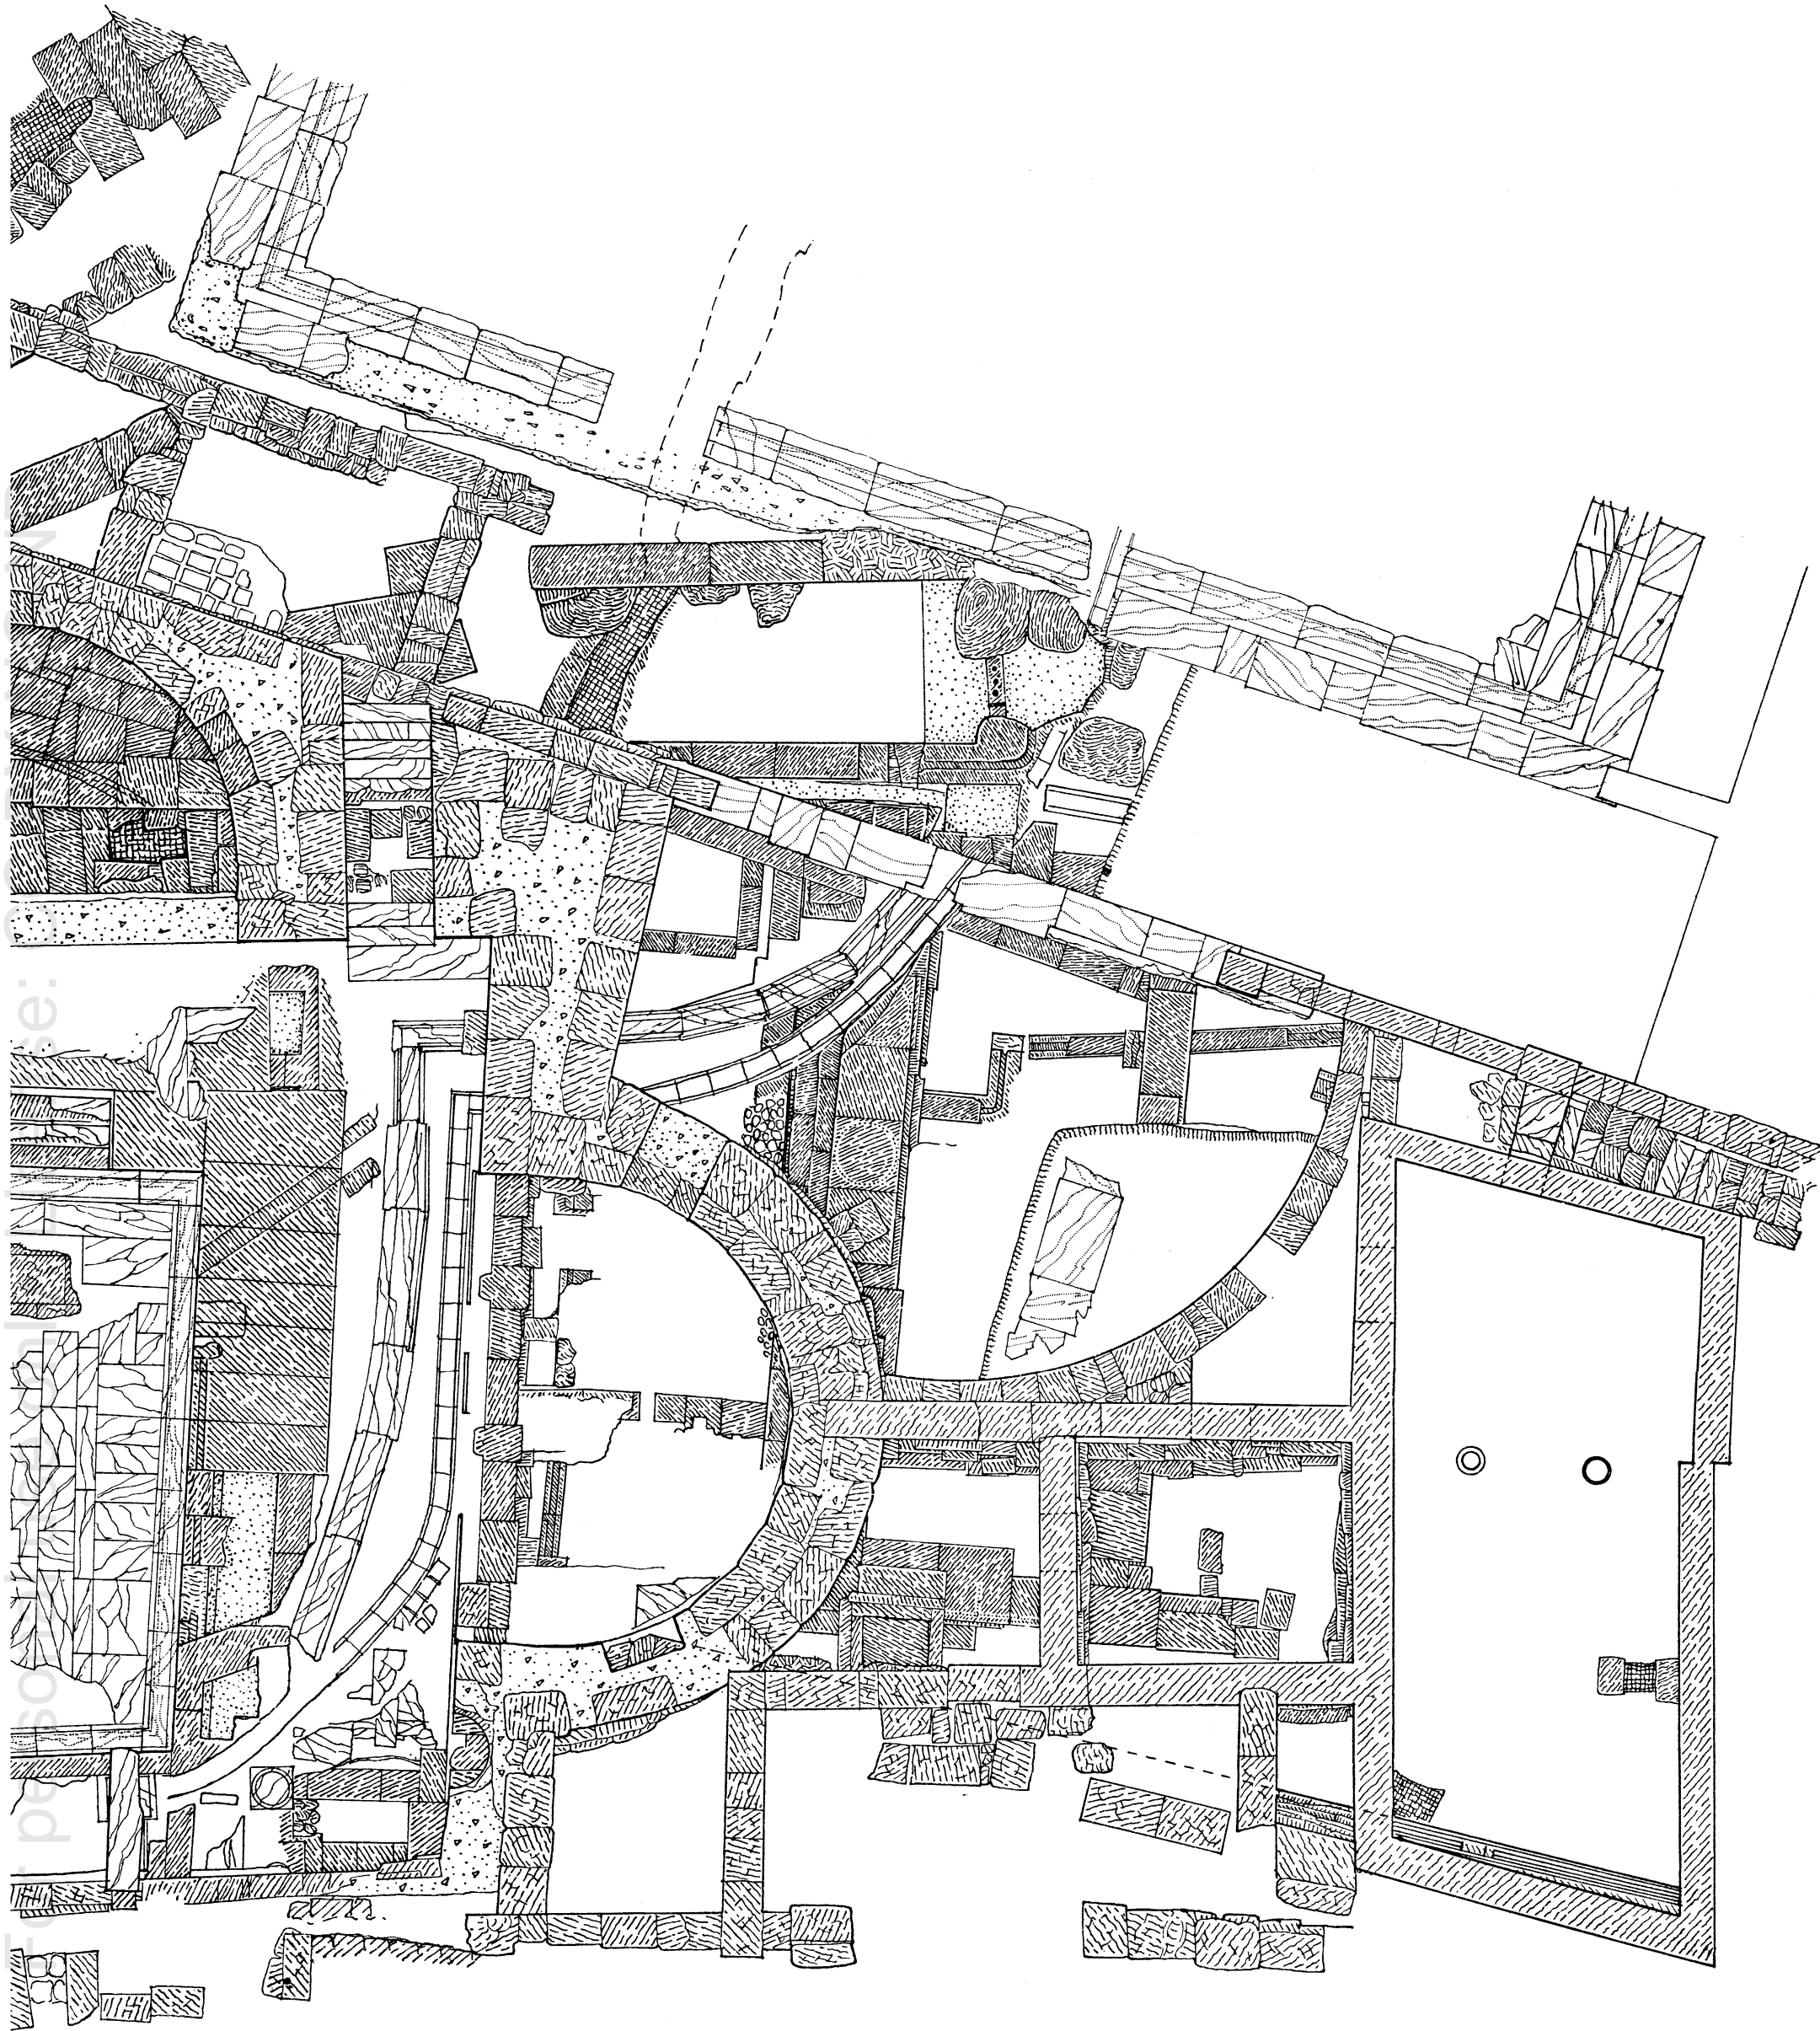


LEGEND

- POROS
- MARBLE
- LIMESTONE
- CONCRETE
- STUCCO
- ROCK
- BOTTOM OF DRAINS


0 10 m.

F COURT, ACTUAL STATE
SCALE 1 : 100

American School of Classical Studies at Athens

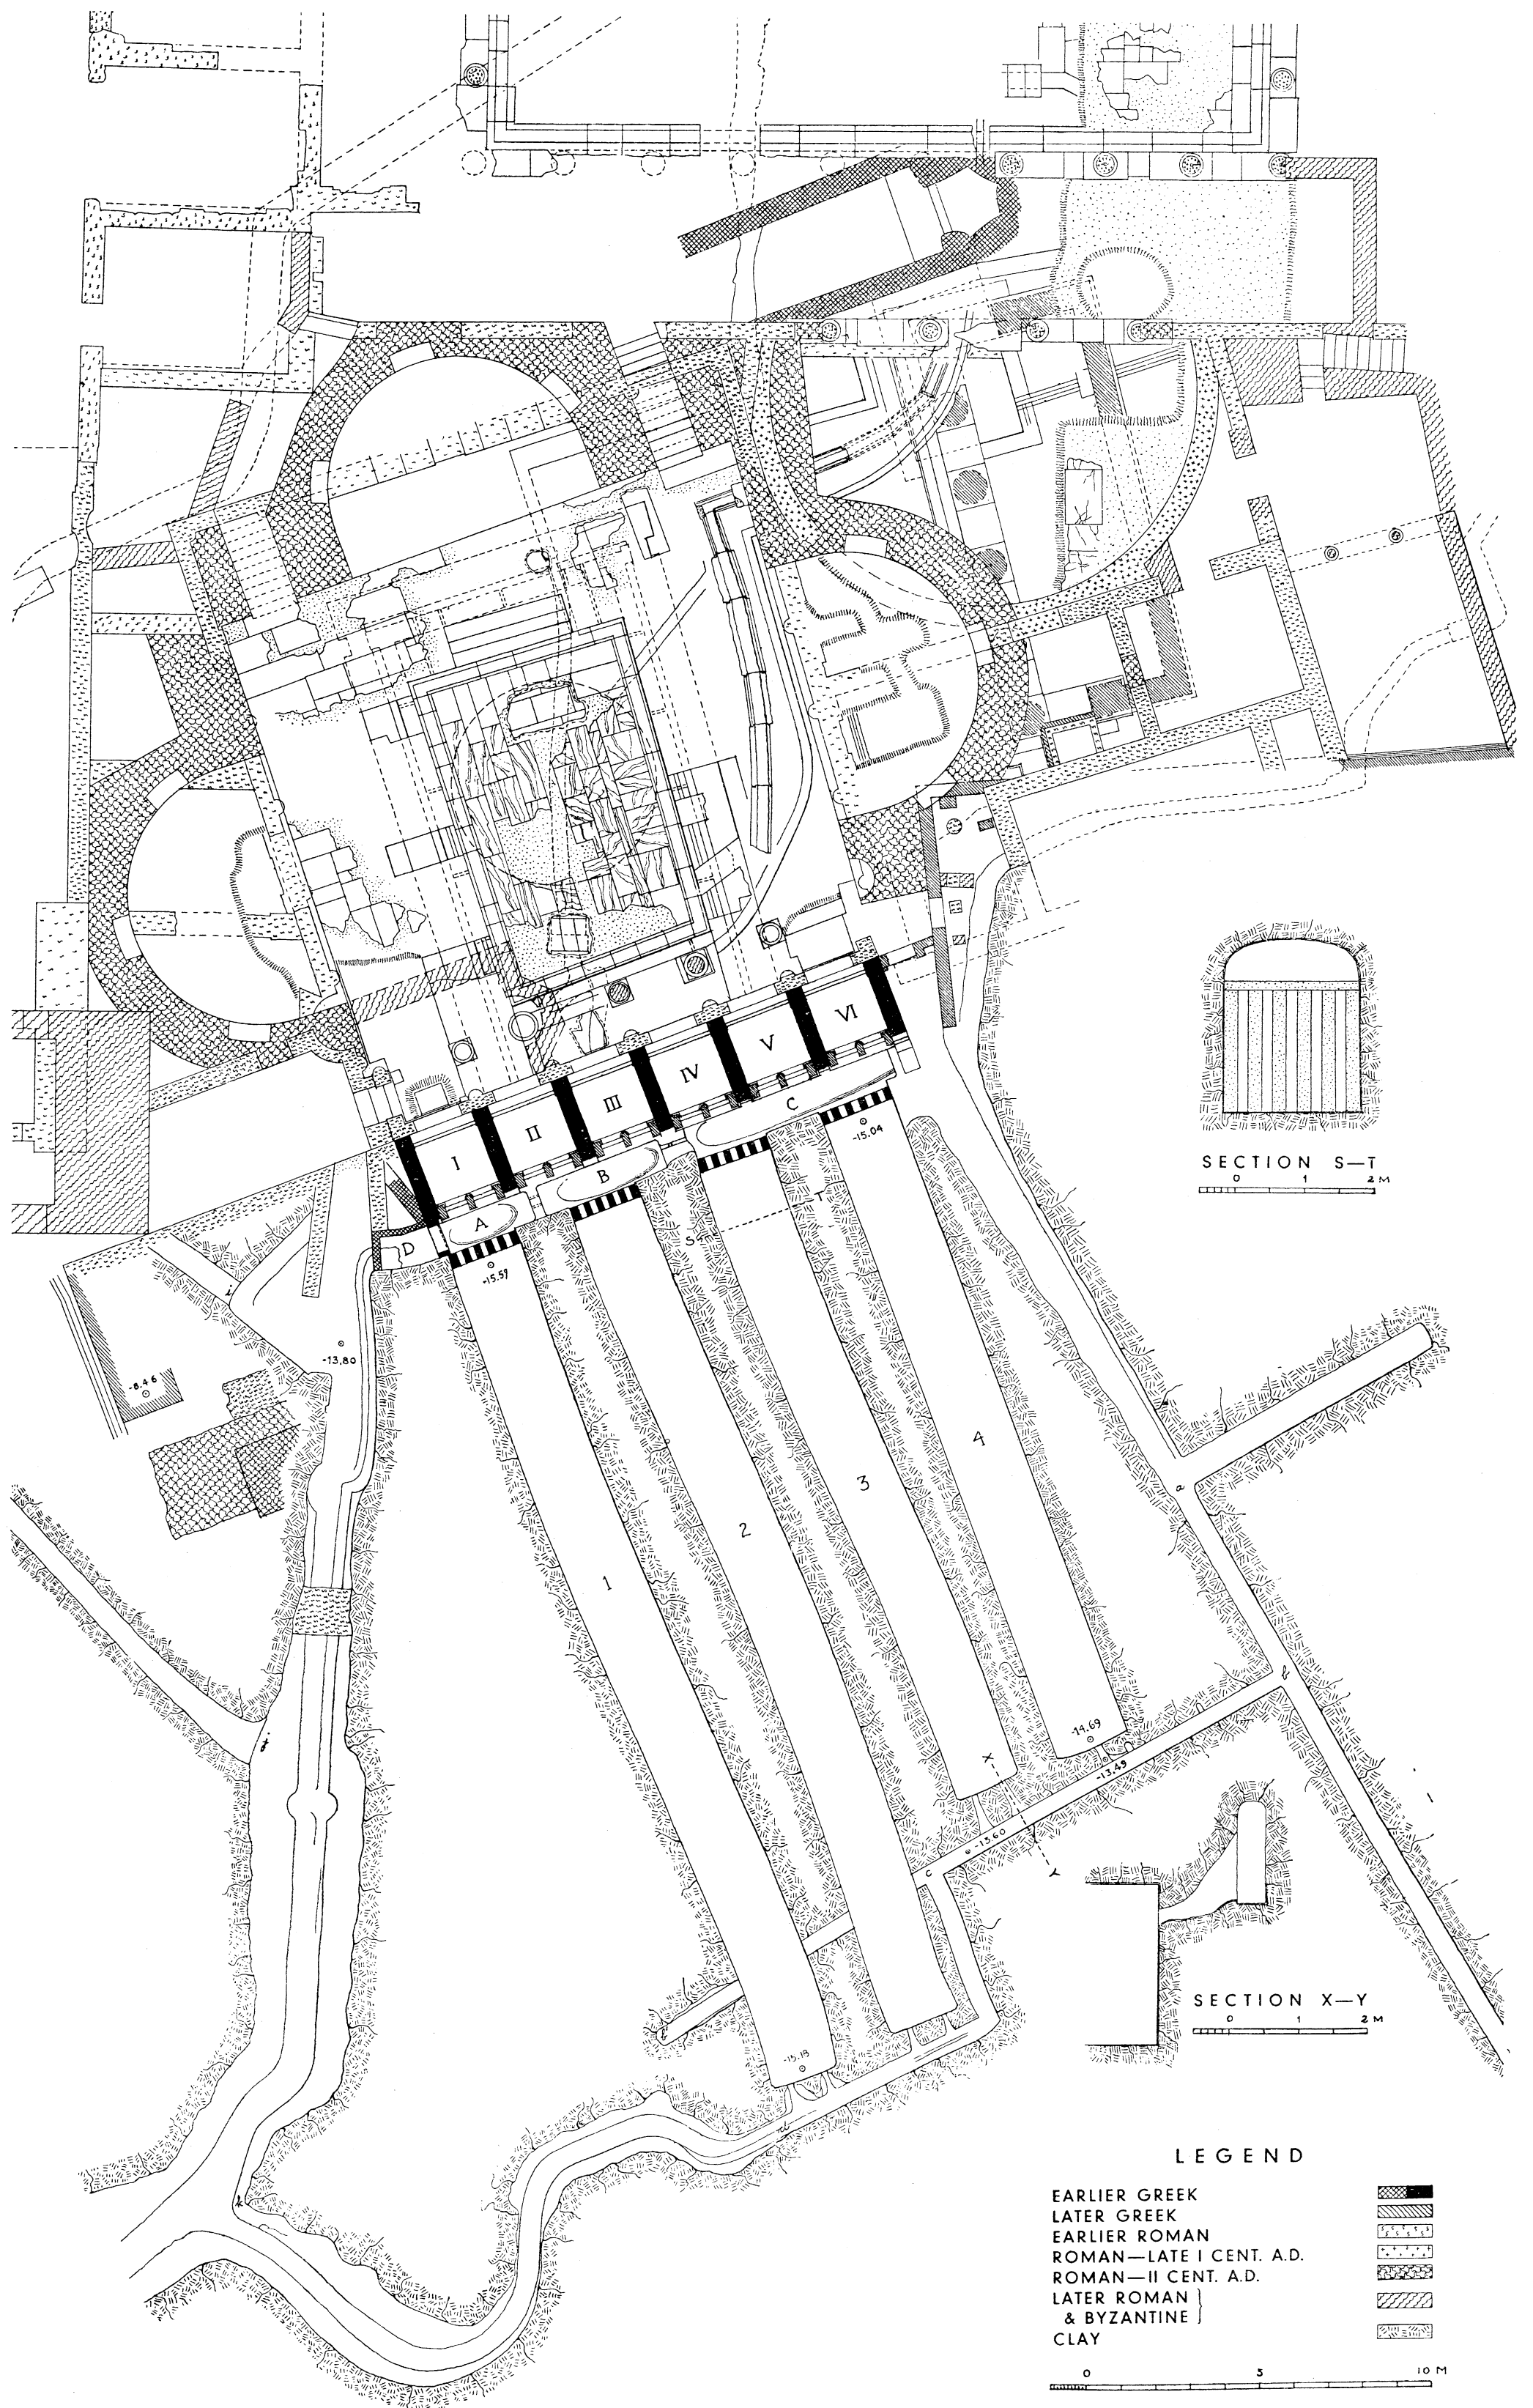


PEIRENE: PLAN SHOWING PERIODS

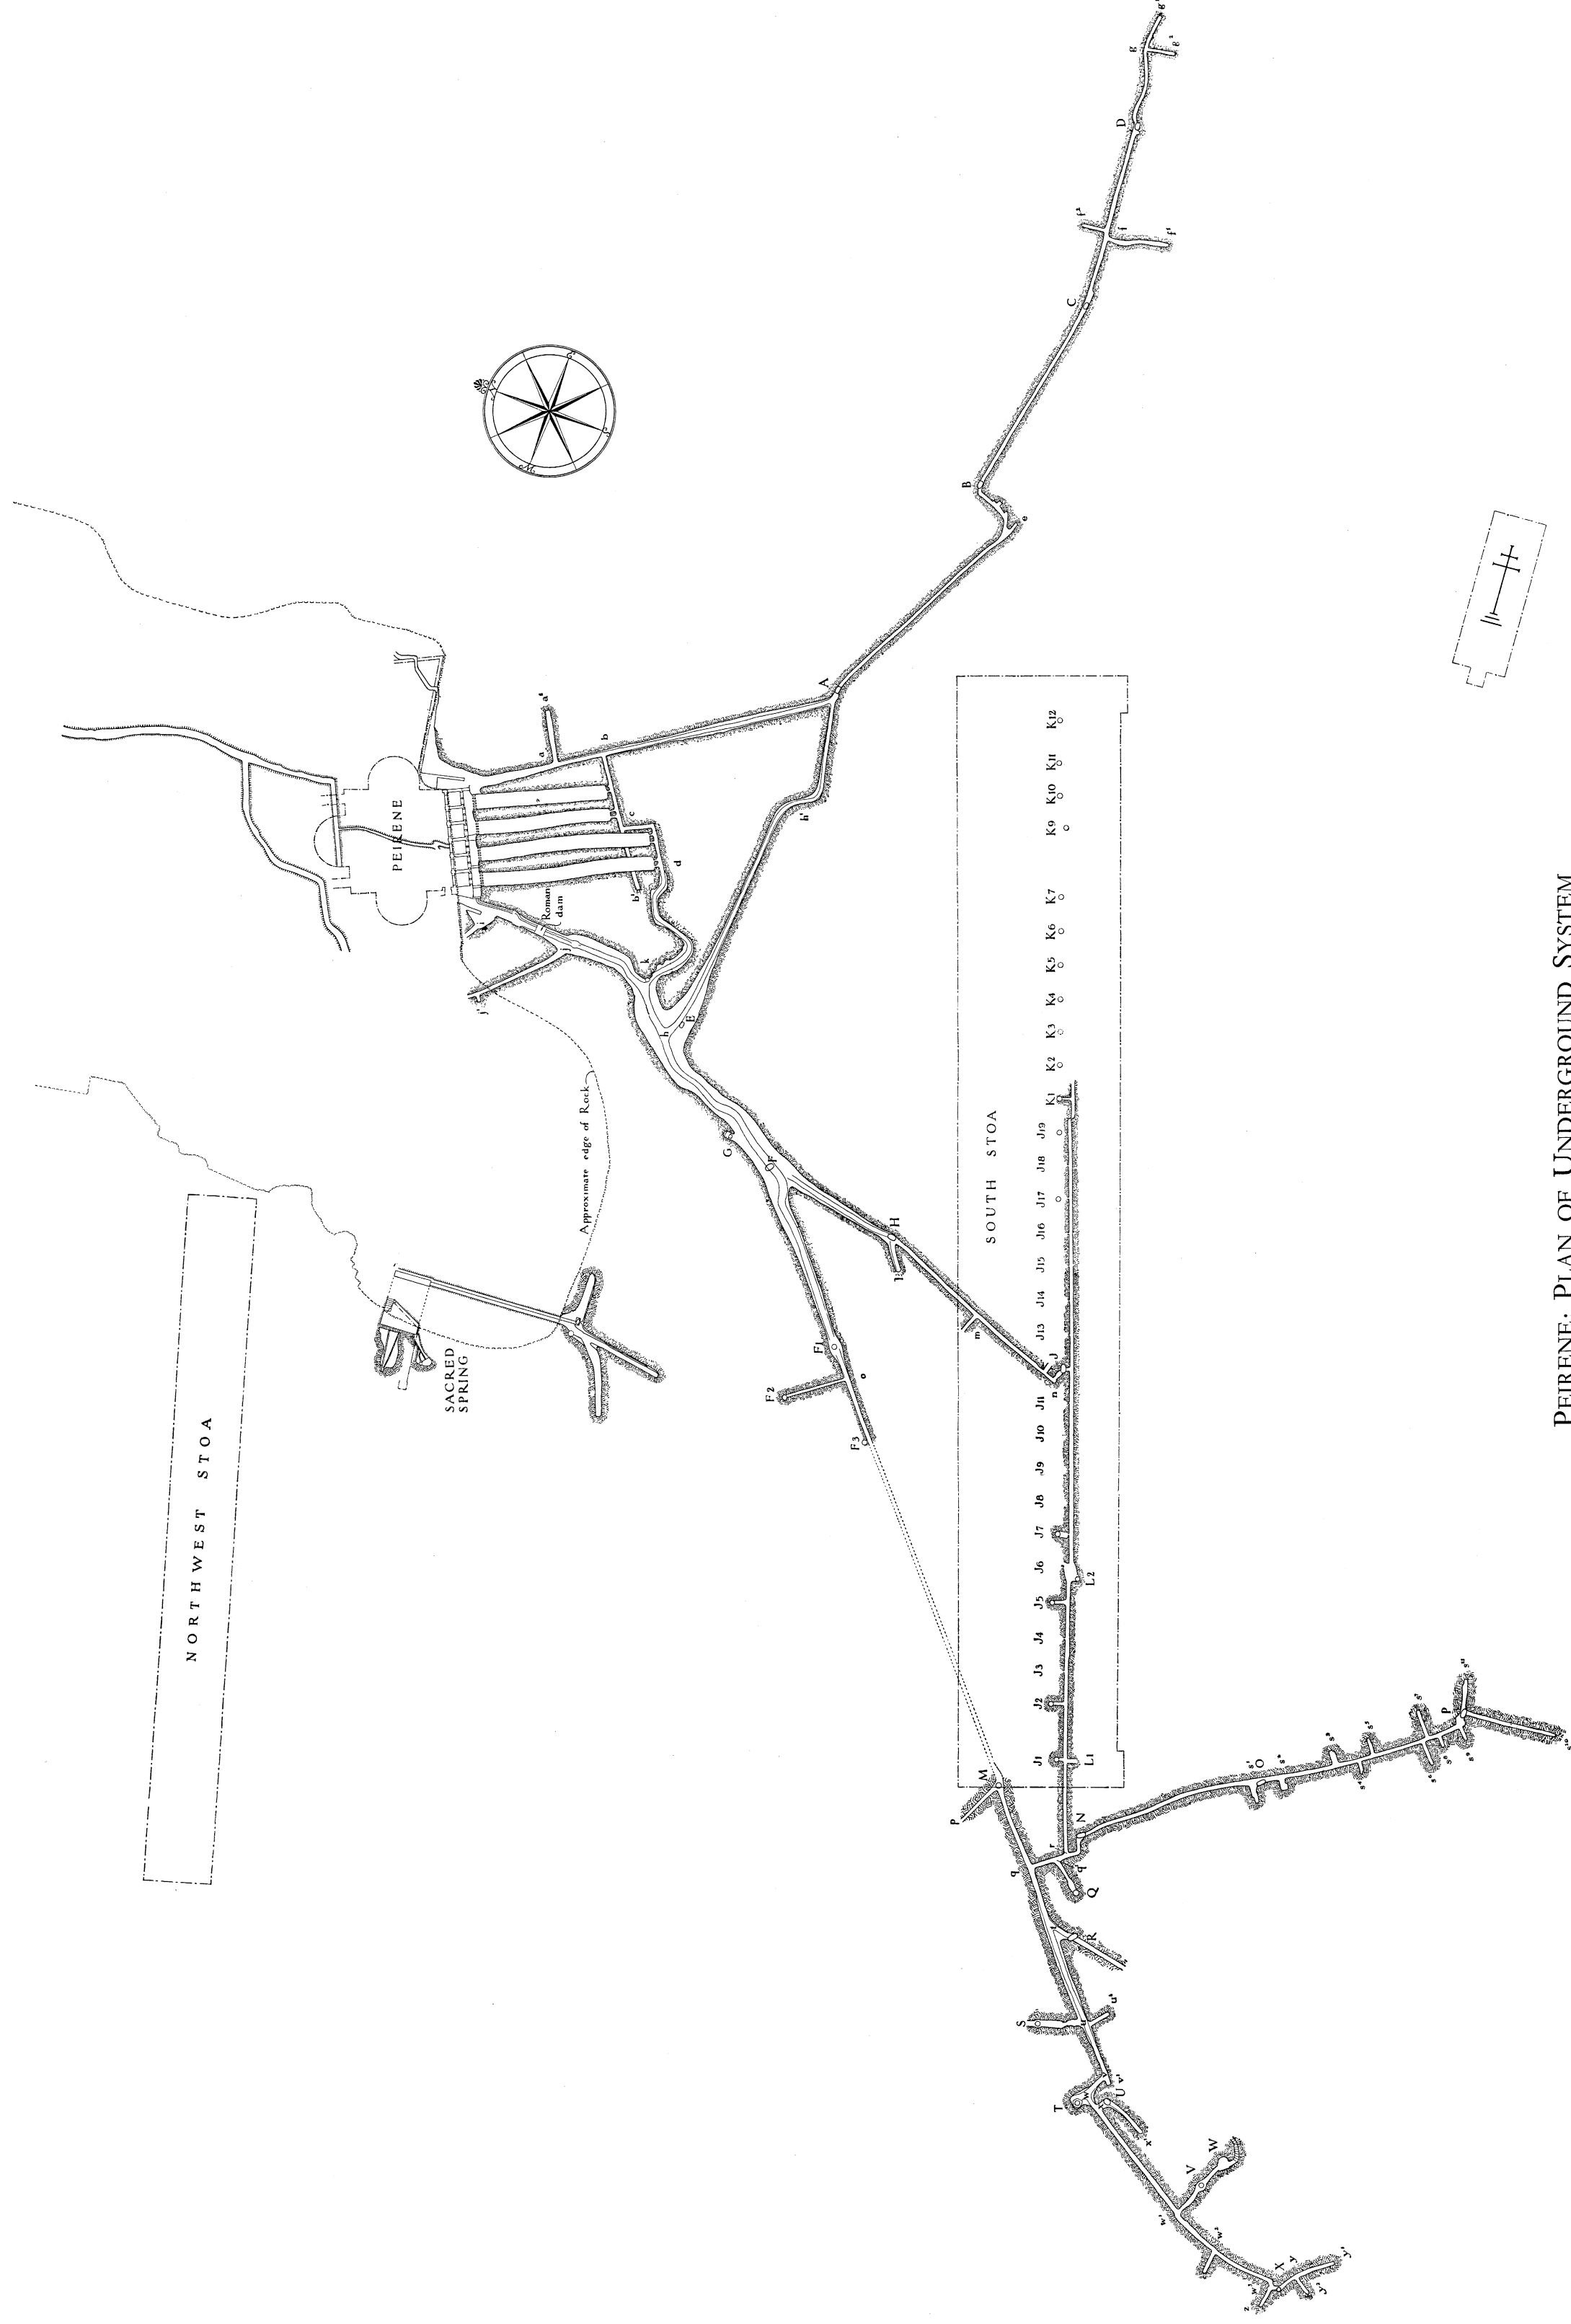

PEIRENE: PLAN OF UNDERGROUND SYSTEM


SCALE 1:800

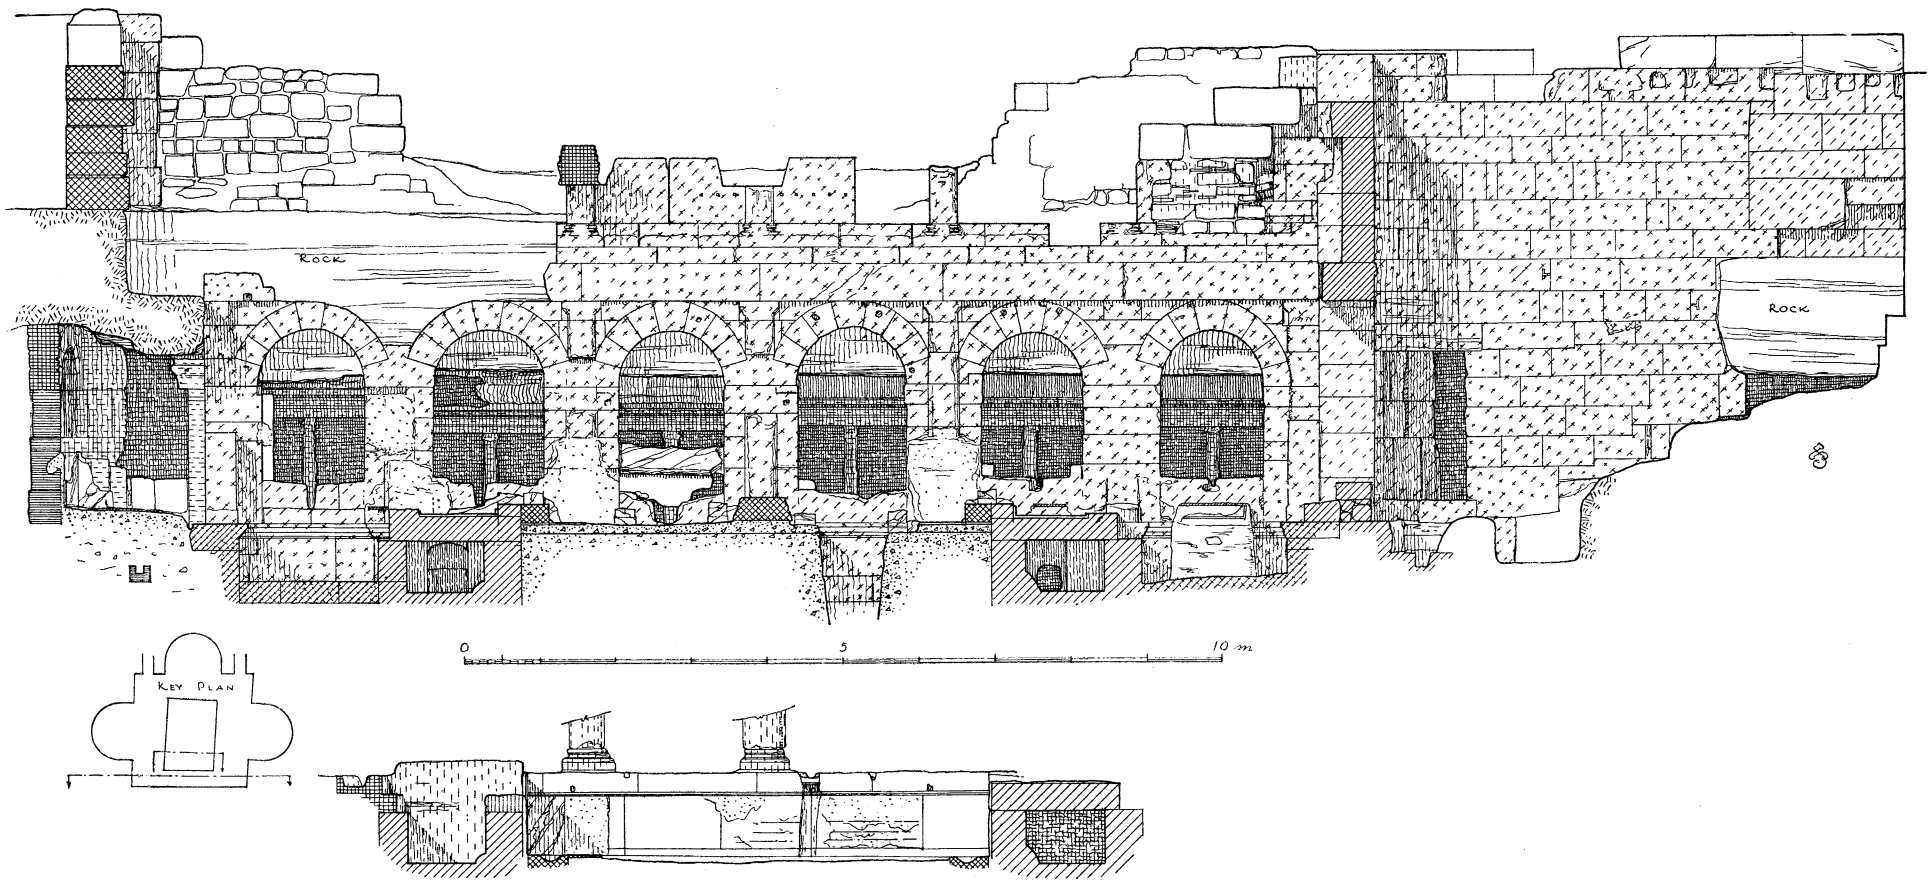


I. PEIRENE: ELEVATION OF FAÇADE AND SECTION THROUGH
HYPAITHROS KRENE, PRESENT STATE

LEGEND FOR ALL SECTIONS

GREEK		
ROMAN POROS I & II		
ROMAN POROS III		
ROMAN MARBLE II		
LATE ROMAN & BYZANTINE		
CONCRETE		
MARBLE		
STUCCO		

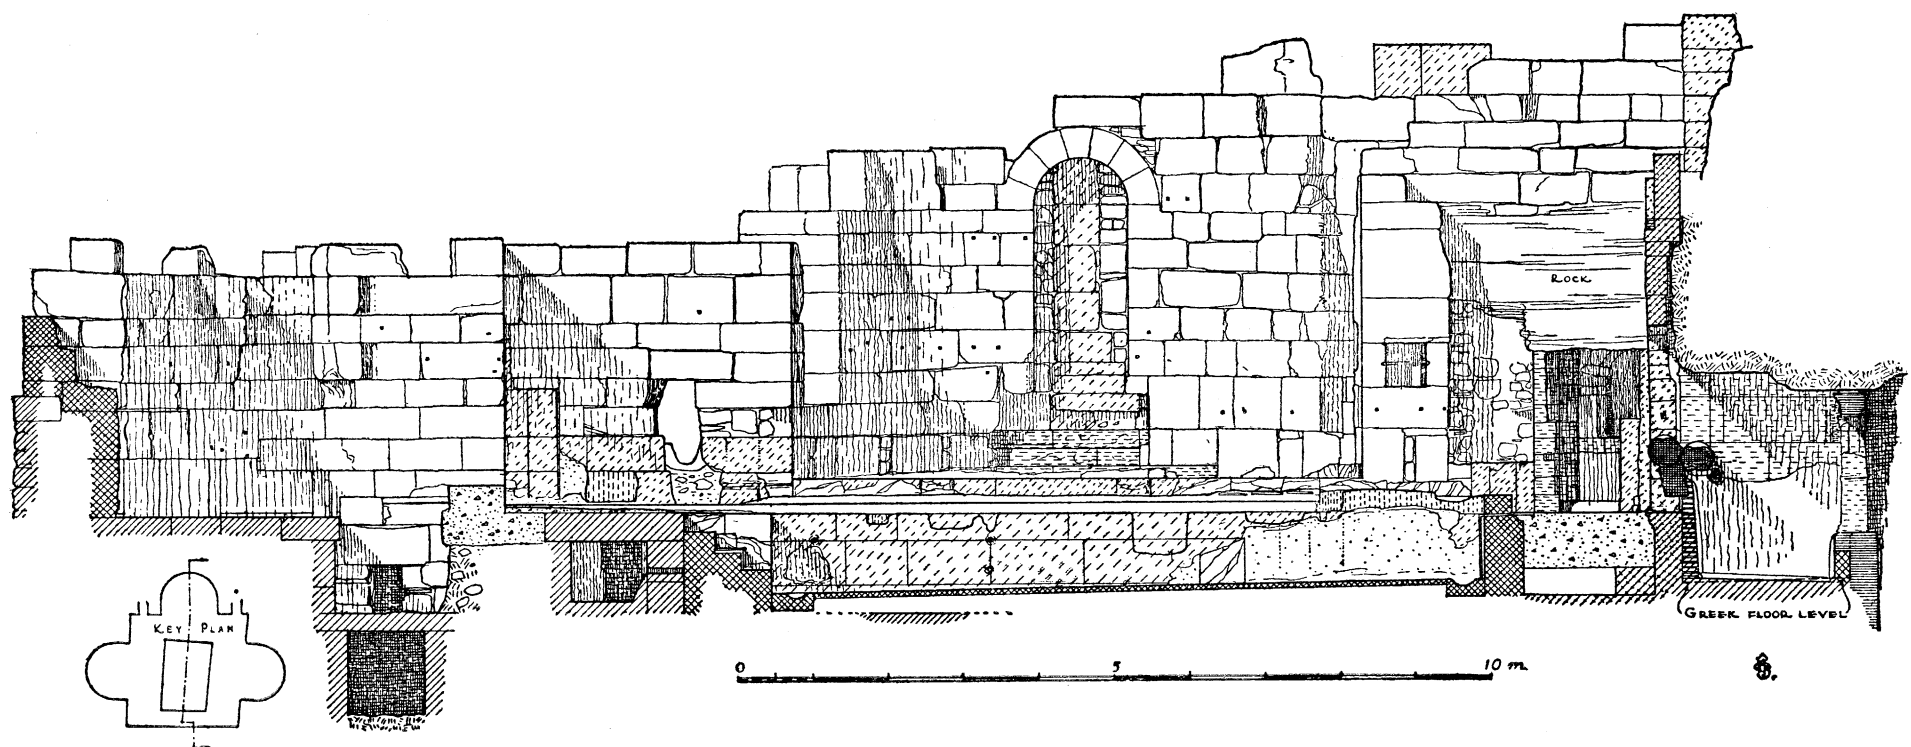


2. PEIRENE: ELEVATION OF EAST SIDE OF COURT AND SECTION
THROUGH CHAMBER IV, PRESENT STATE

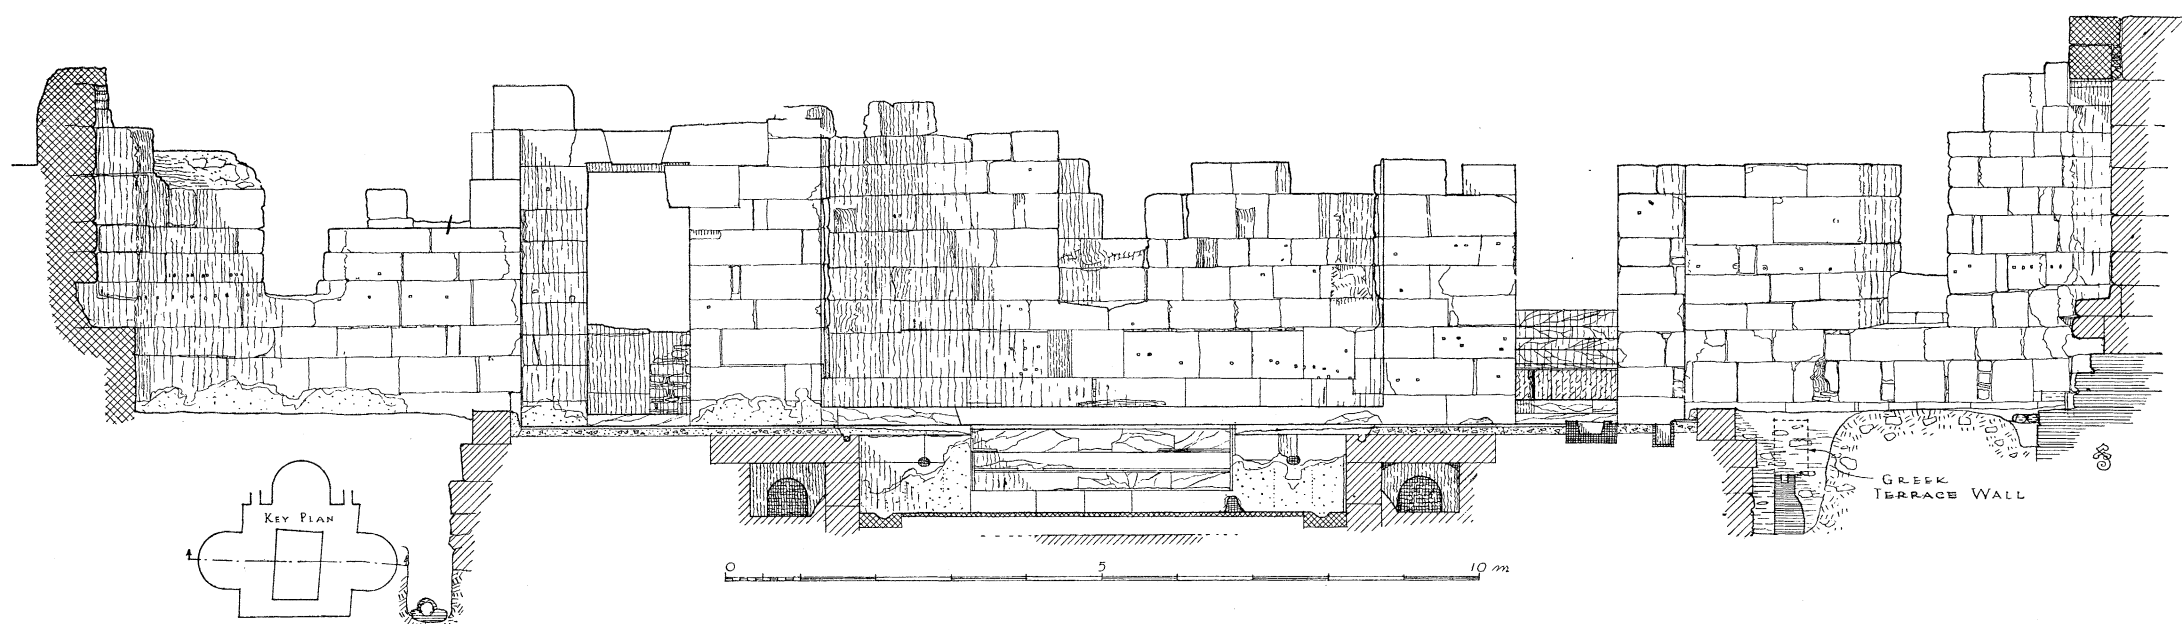


I. PEIRENE: ELEVATION OF NORTH SIDE OF COURT AND SECTION THROUGH WEST AND EAST EXEDRAE, PRESENT STATE

LEGEND FOR ALL SECTIONS

	ELEVATION	SECTION
GREEK	[Pattern]	[Pattern]
ROMAN POROS I & II	[Pattern]	[Pattern]
ROMAN POROS III	[Pattern]	[Pattern]
ROMAN MARBLE II	[Pattern]	[Pattern]
LATE ROMAN & BYZANTINE	[Pattern]	[Pattern]
CONCRETE	[Pattern]	[Pattern]
MARBLE	[Pattern]	[Pattern]
STUCCO	[Pattern]	[Pattern]

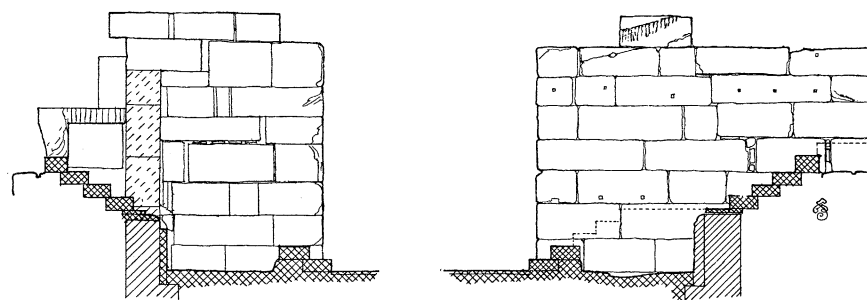


2. PEIRENE: SECTION THROUGH NORTH ENTRANCES, PRESENT STATE

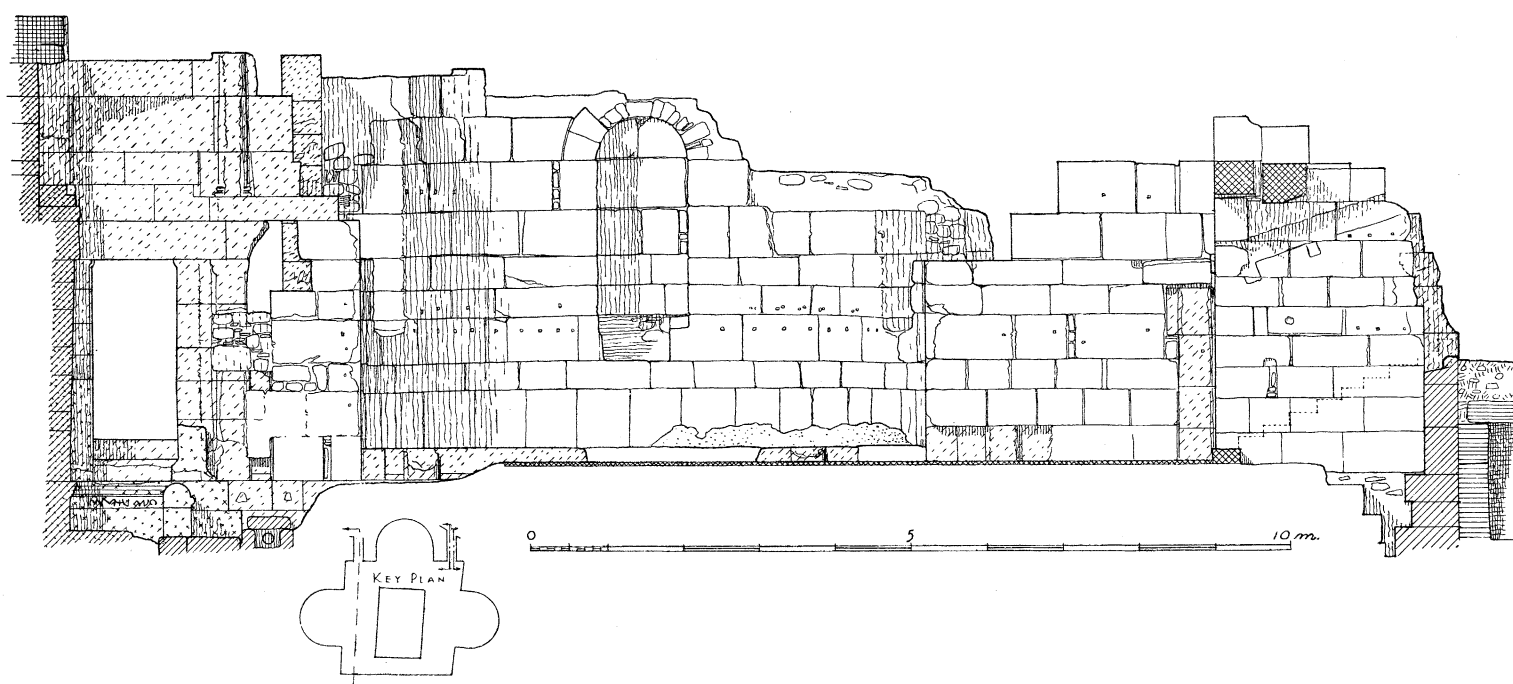


3. PEIRENE: ELEVATION OF WEST SIDE OF COURT, PRESENT STATE


For personal use only. License: CC-BY-NC-ND.

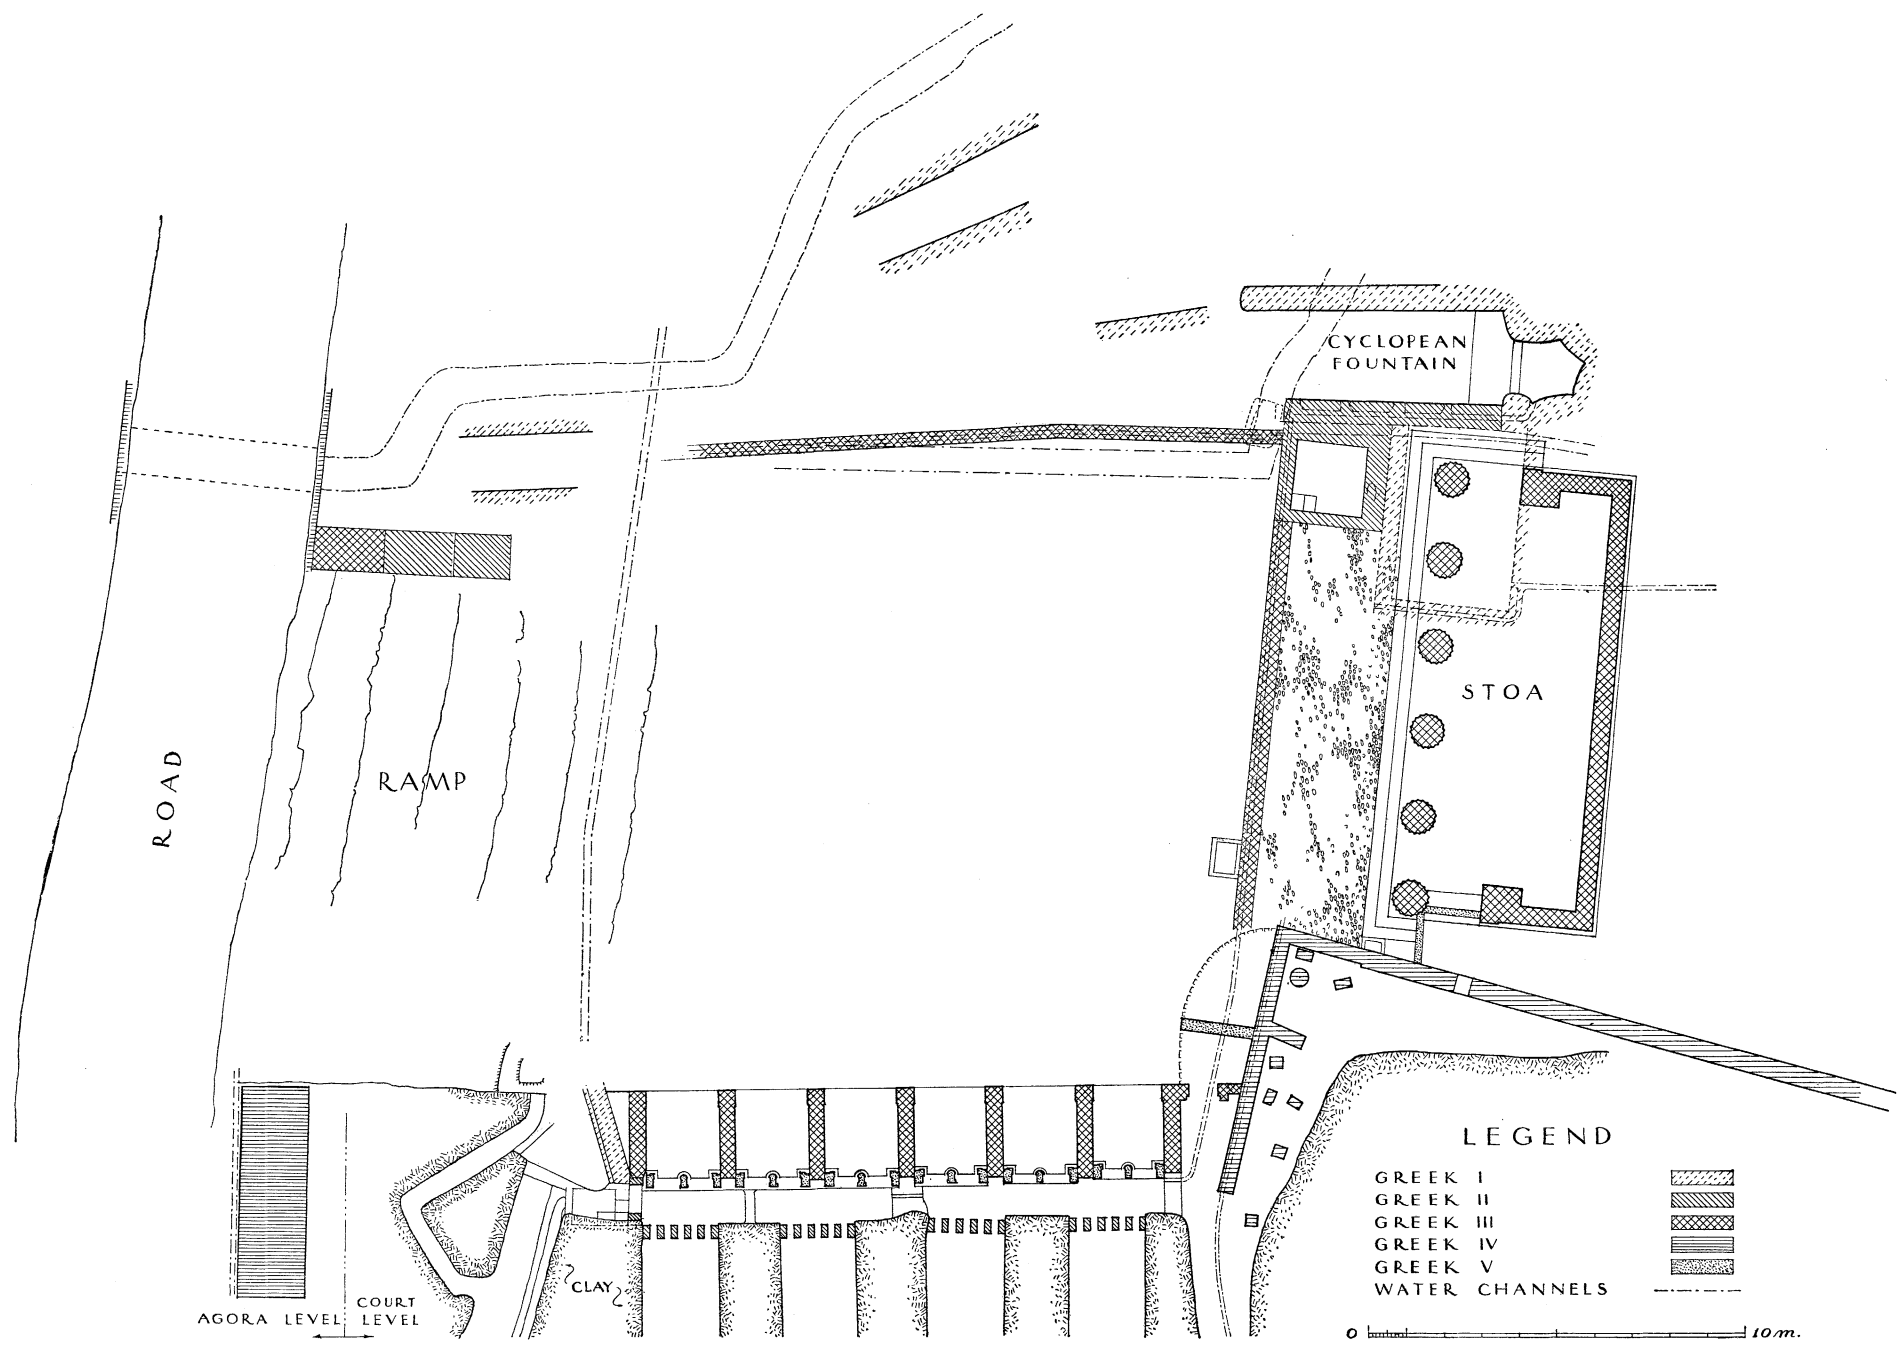


1. PEIRENE: RESTORED PLAN, GREEK PERIOD

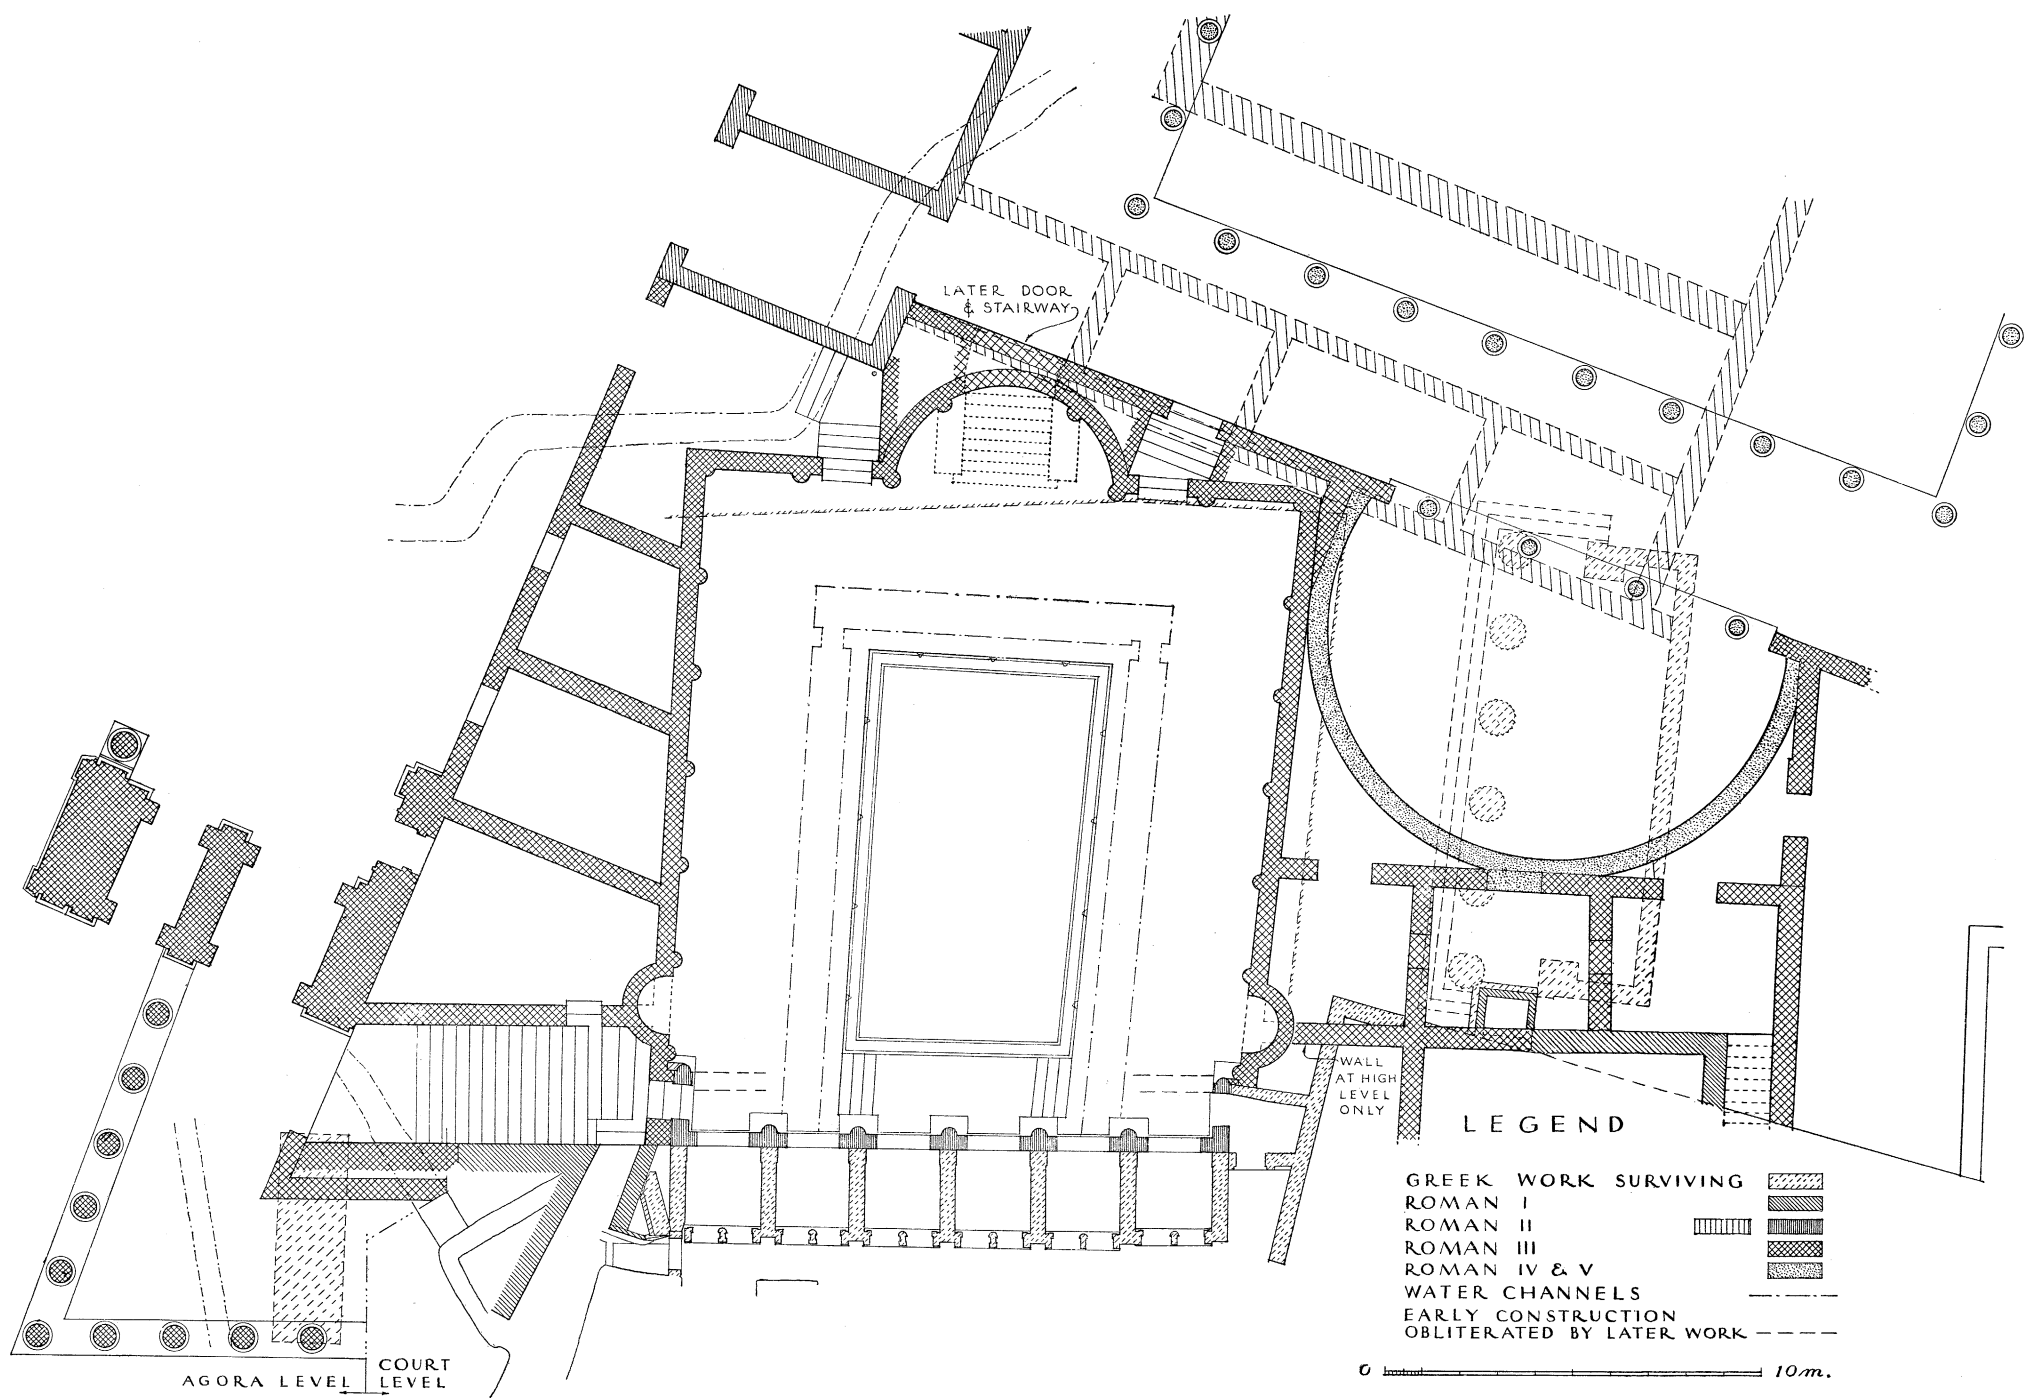






2. PEIRENE: RESTORED PLAN, EARLY ROMAN PERIOD

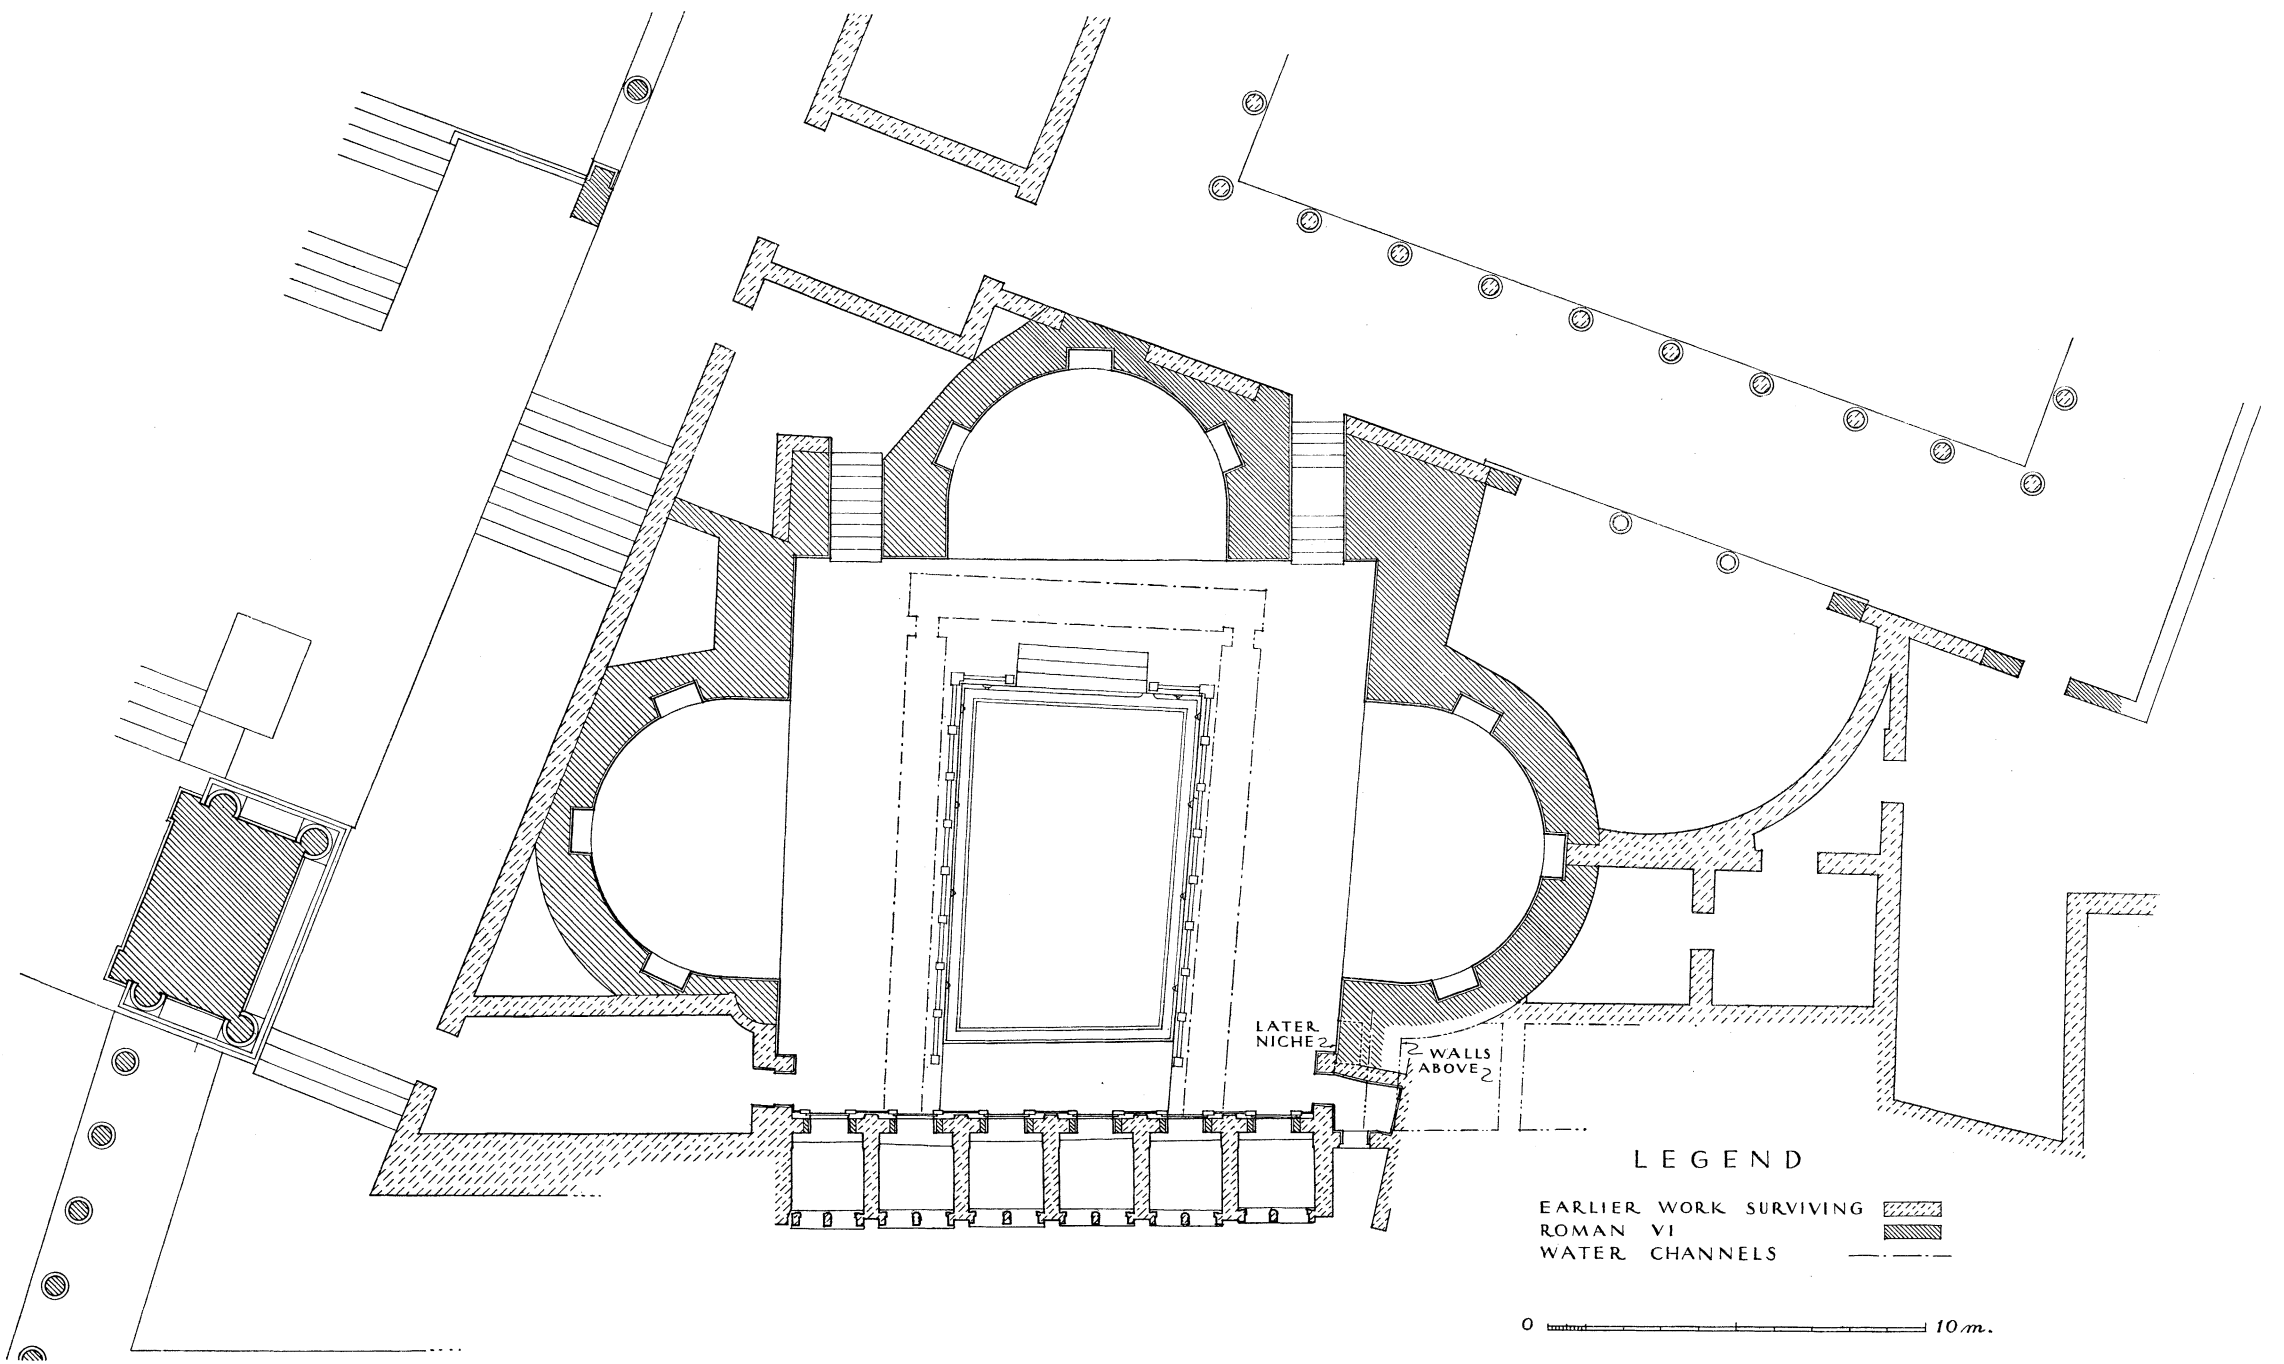

1. PEIRENE: RESTORED PLAN, PERIOD OF HERODES ATTICUS

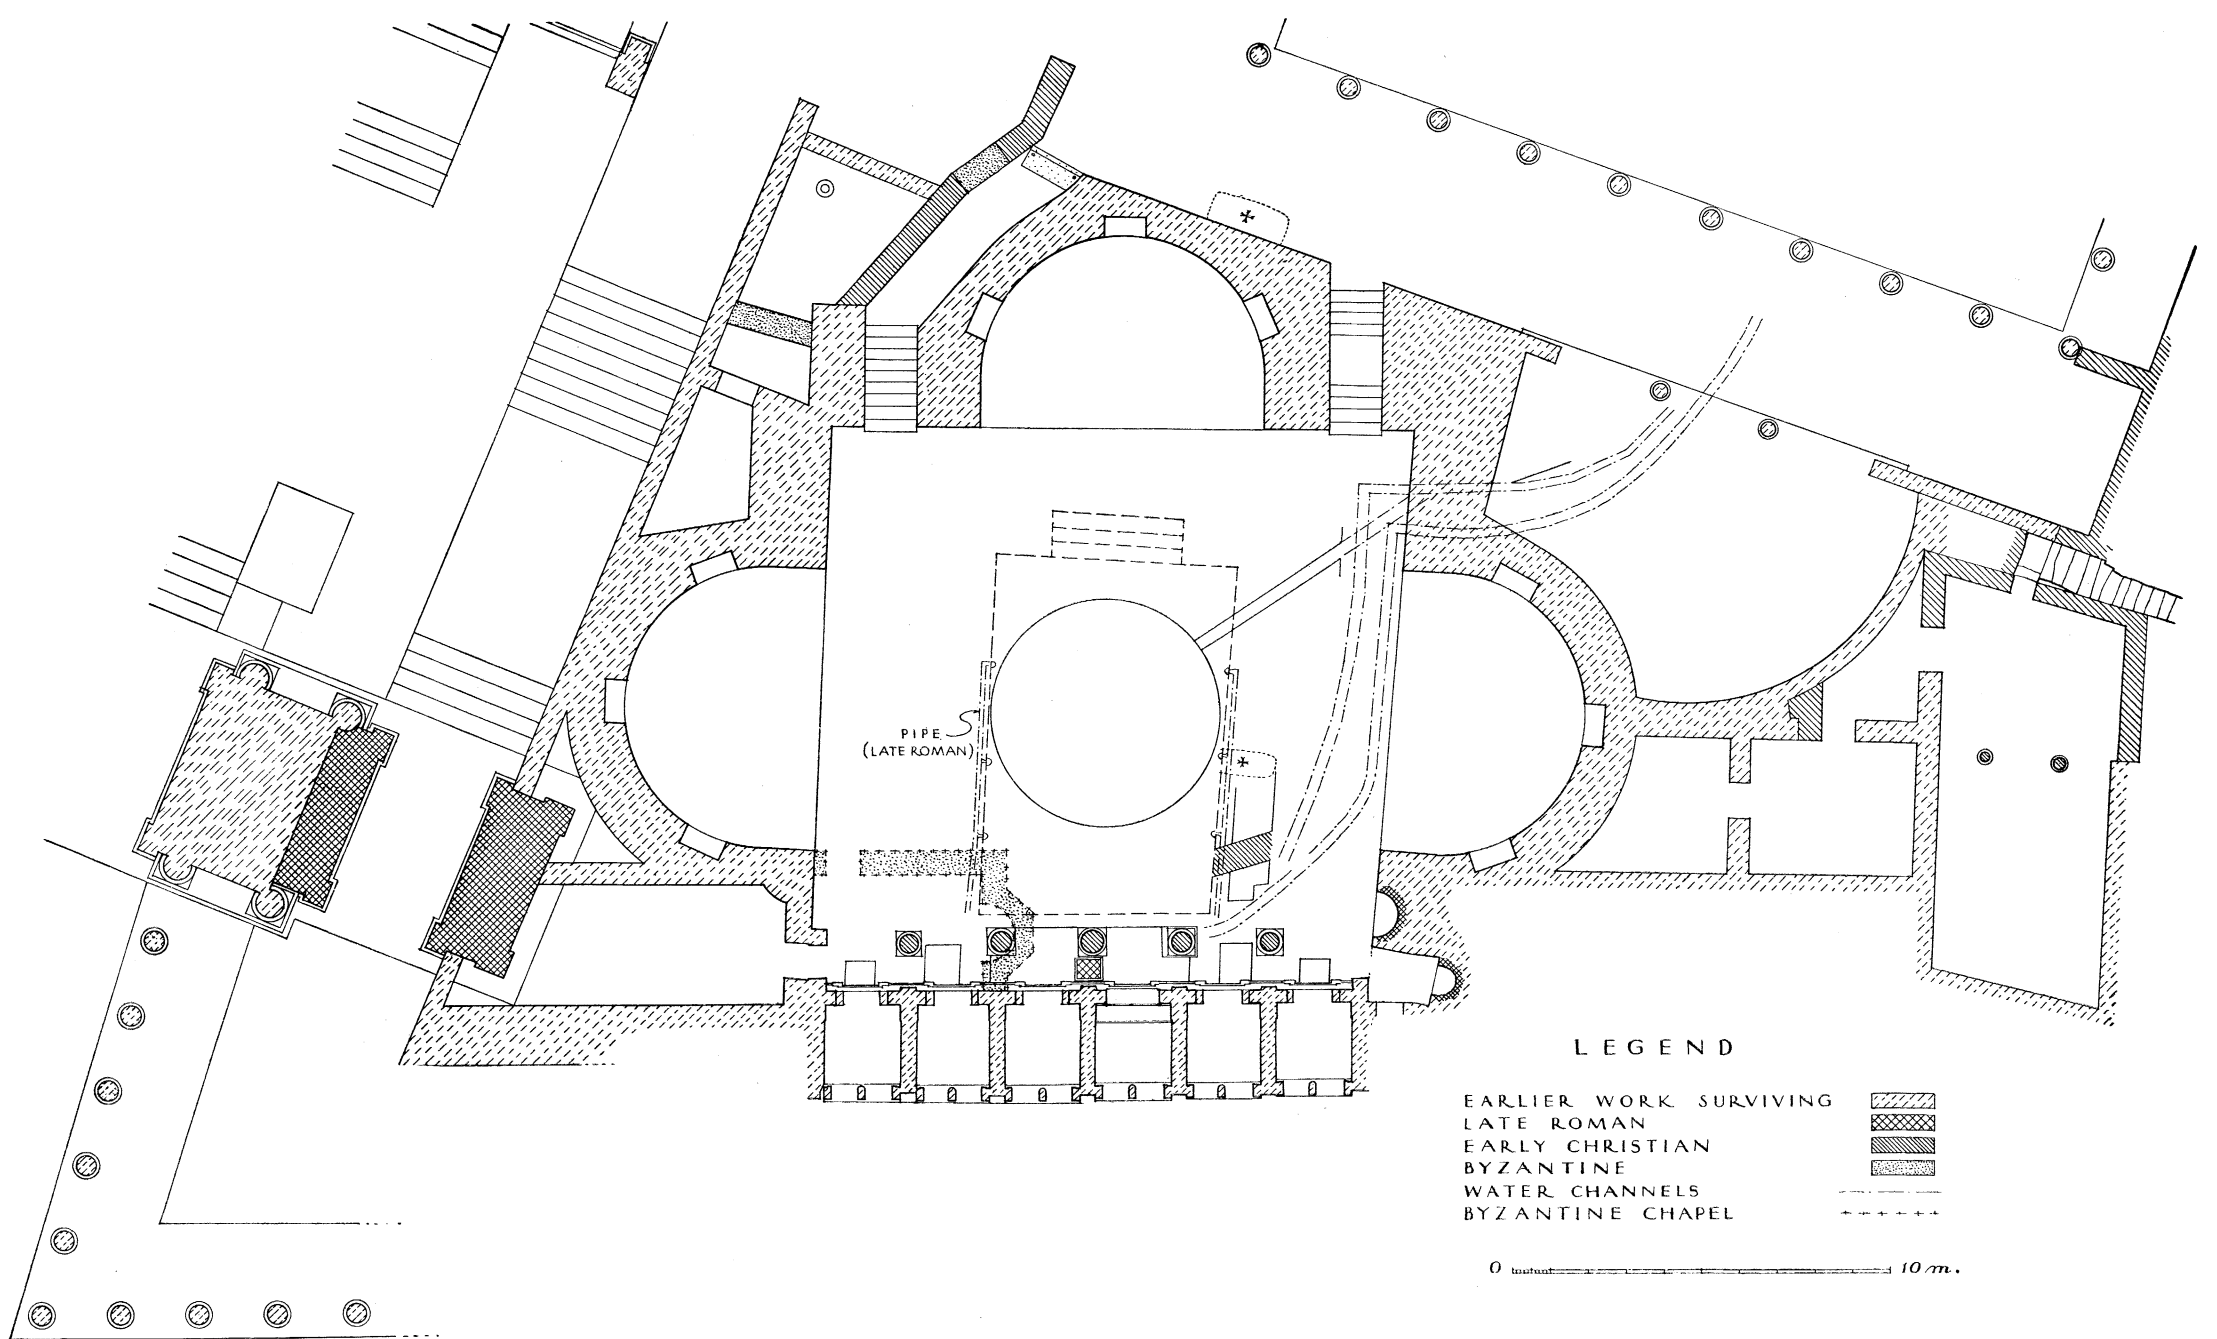


2. PEIRENE: RESTORED PLAN, LATE ROMAN AND BYZANTINE PERIODS

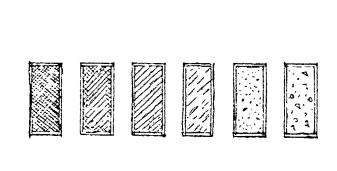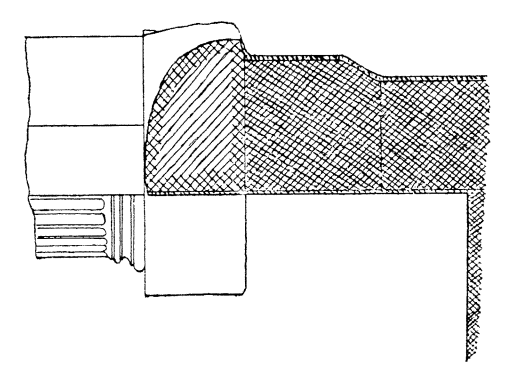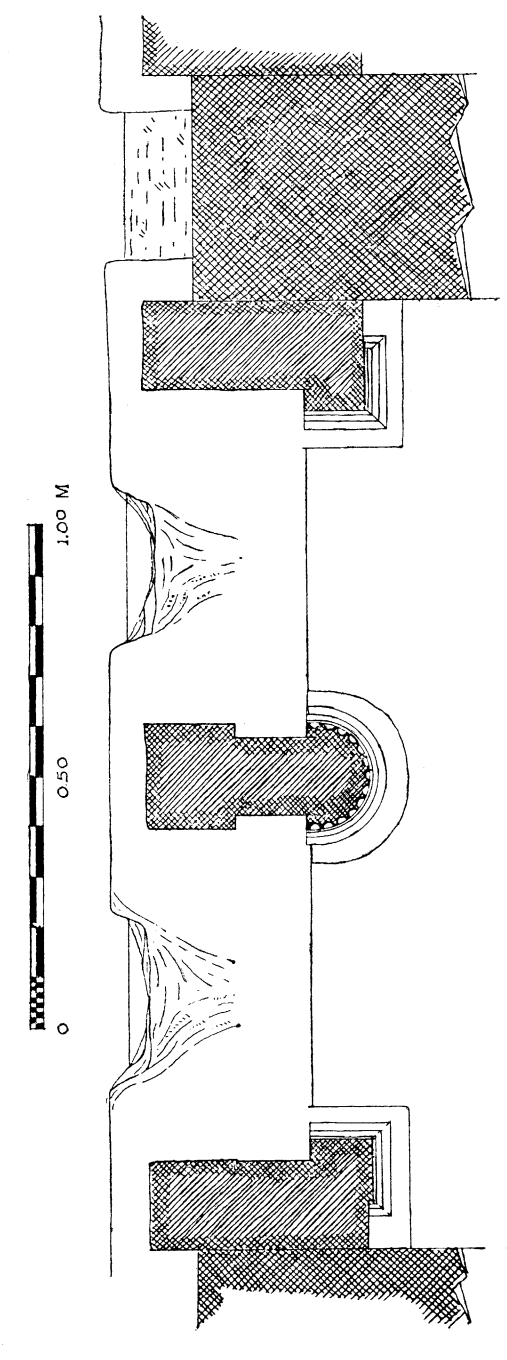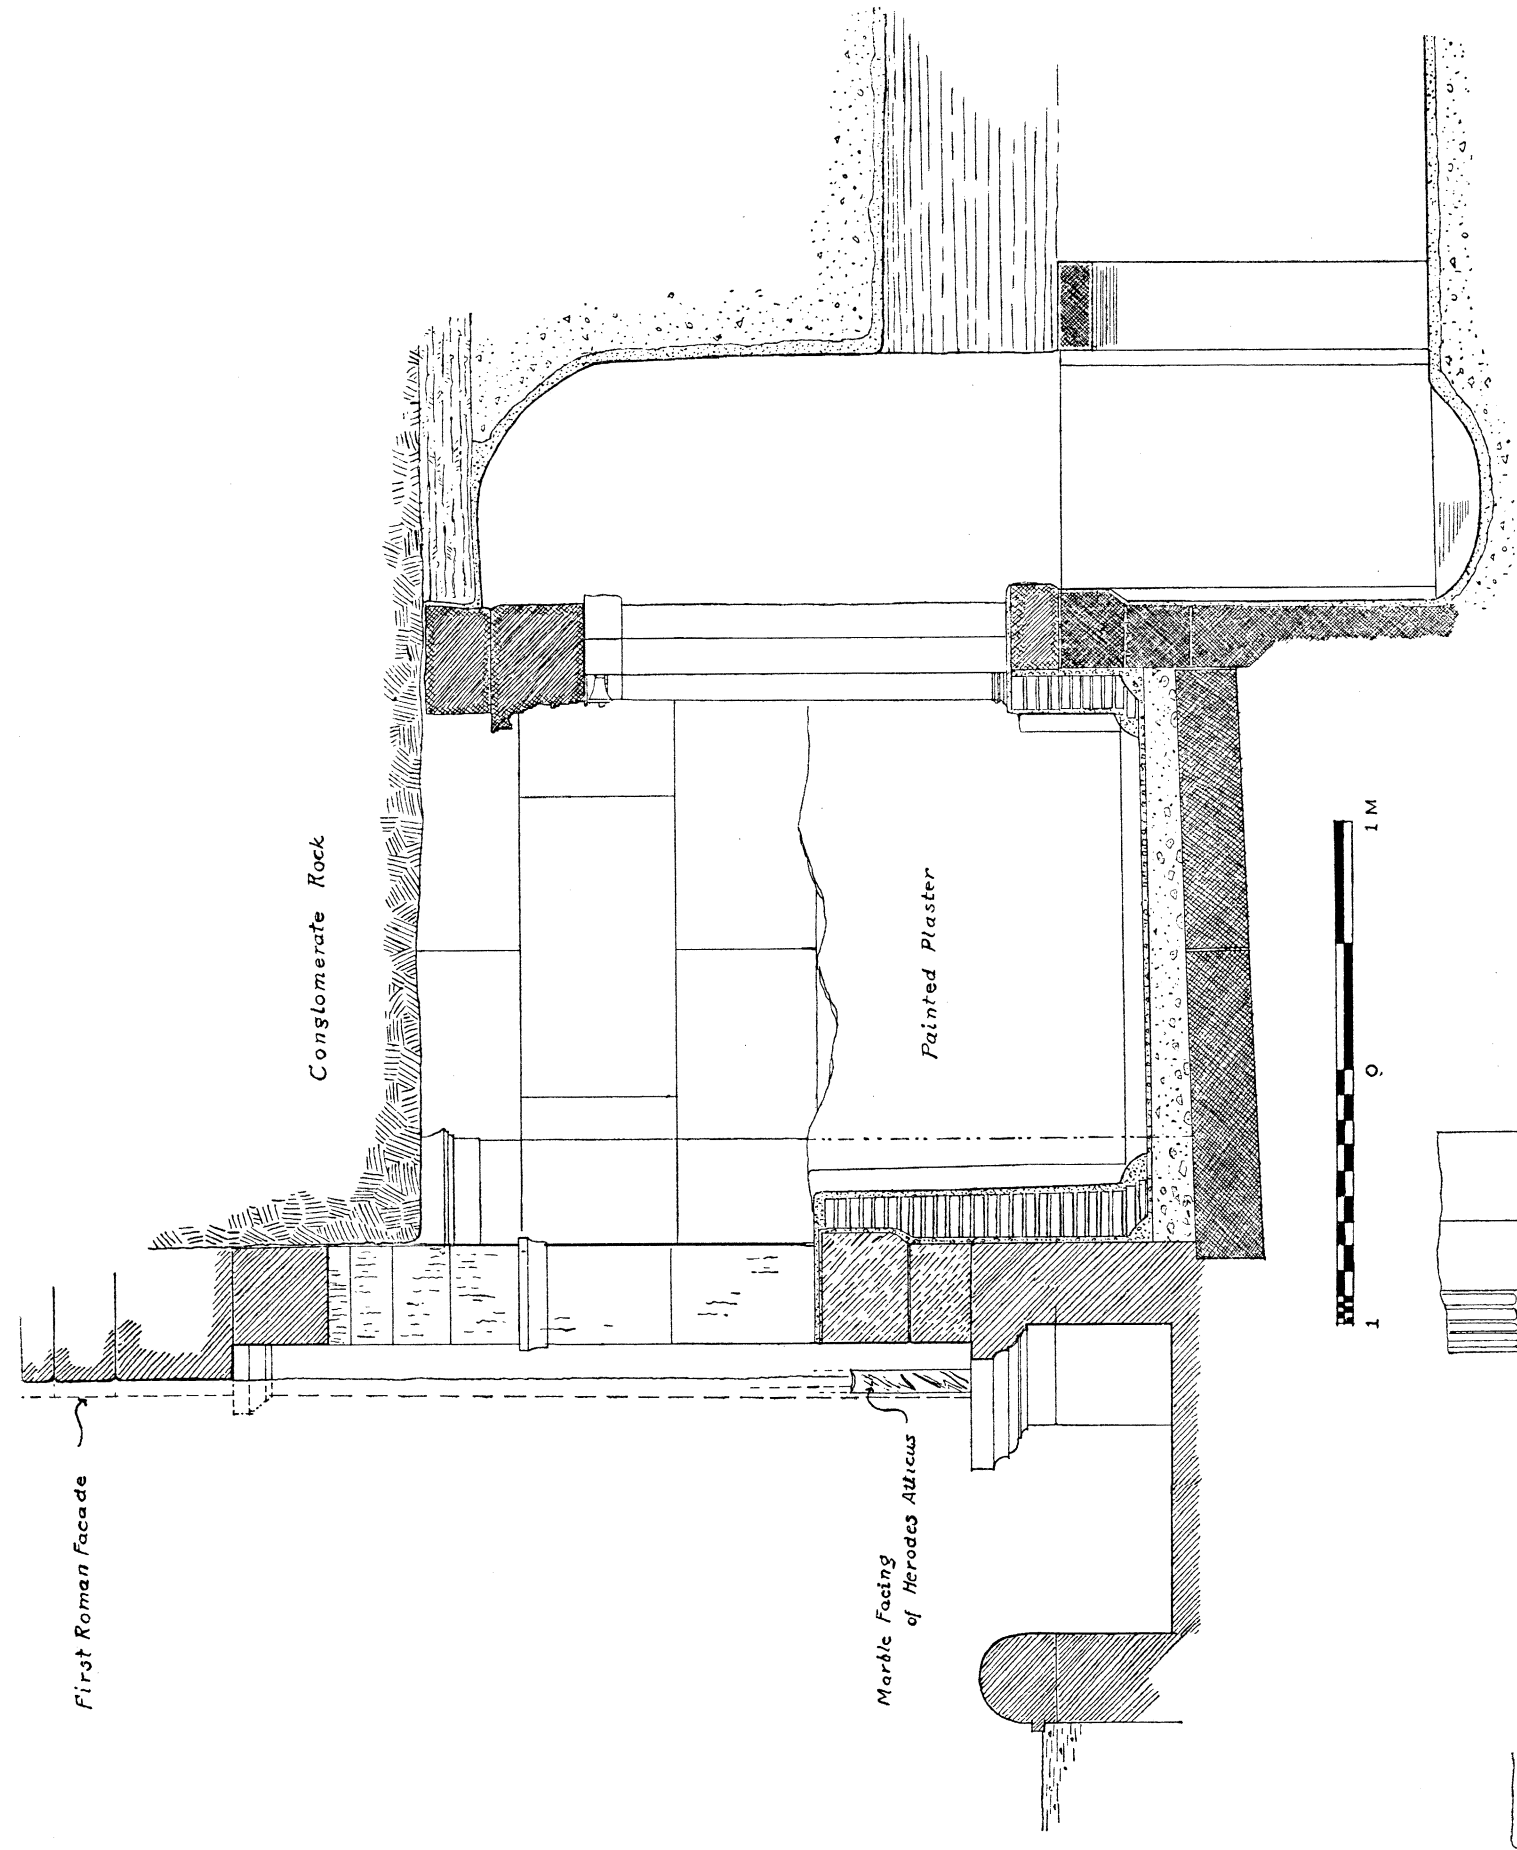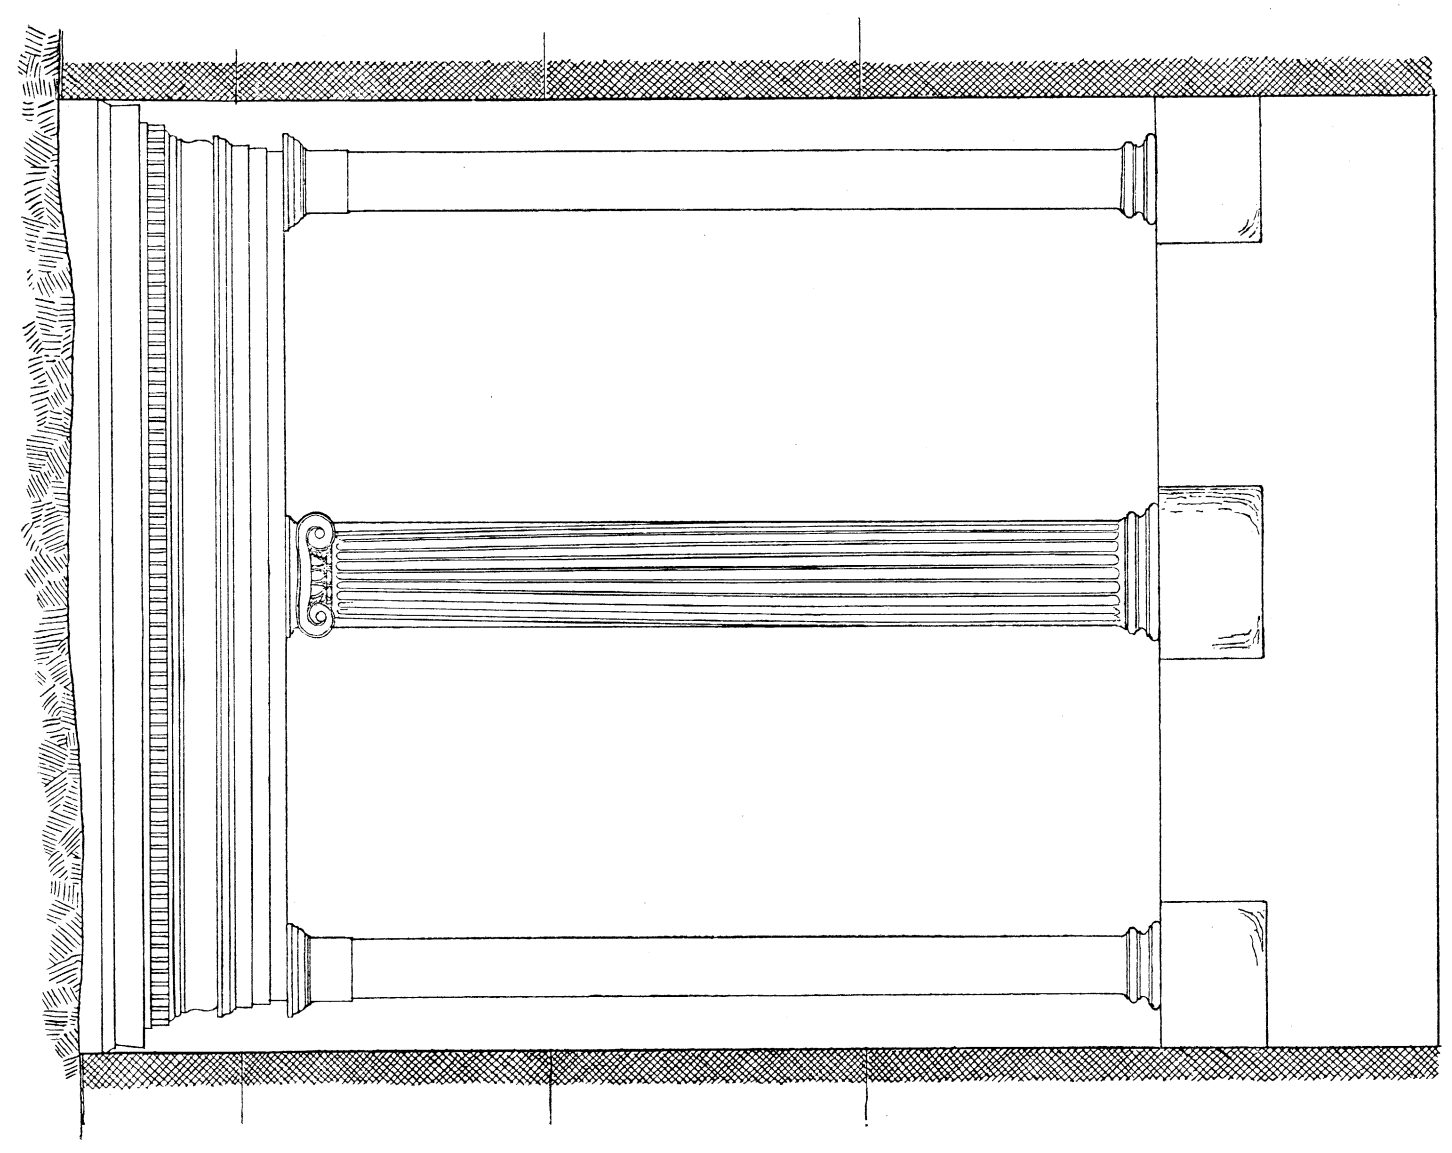


BR


PEIRENE: DETAIL OF IONIC SCREENS

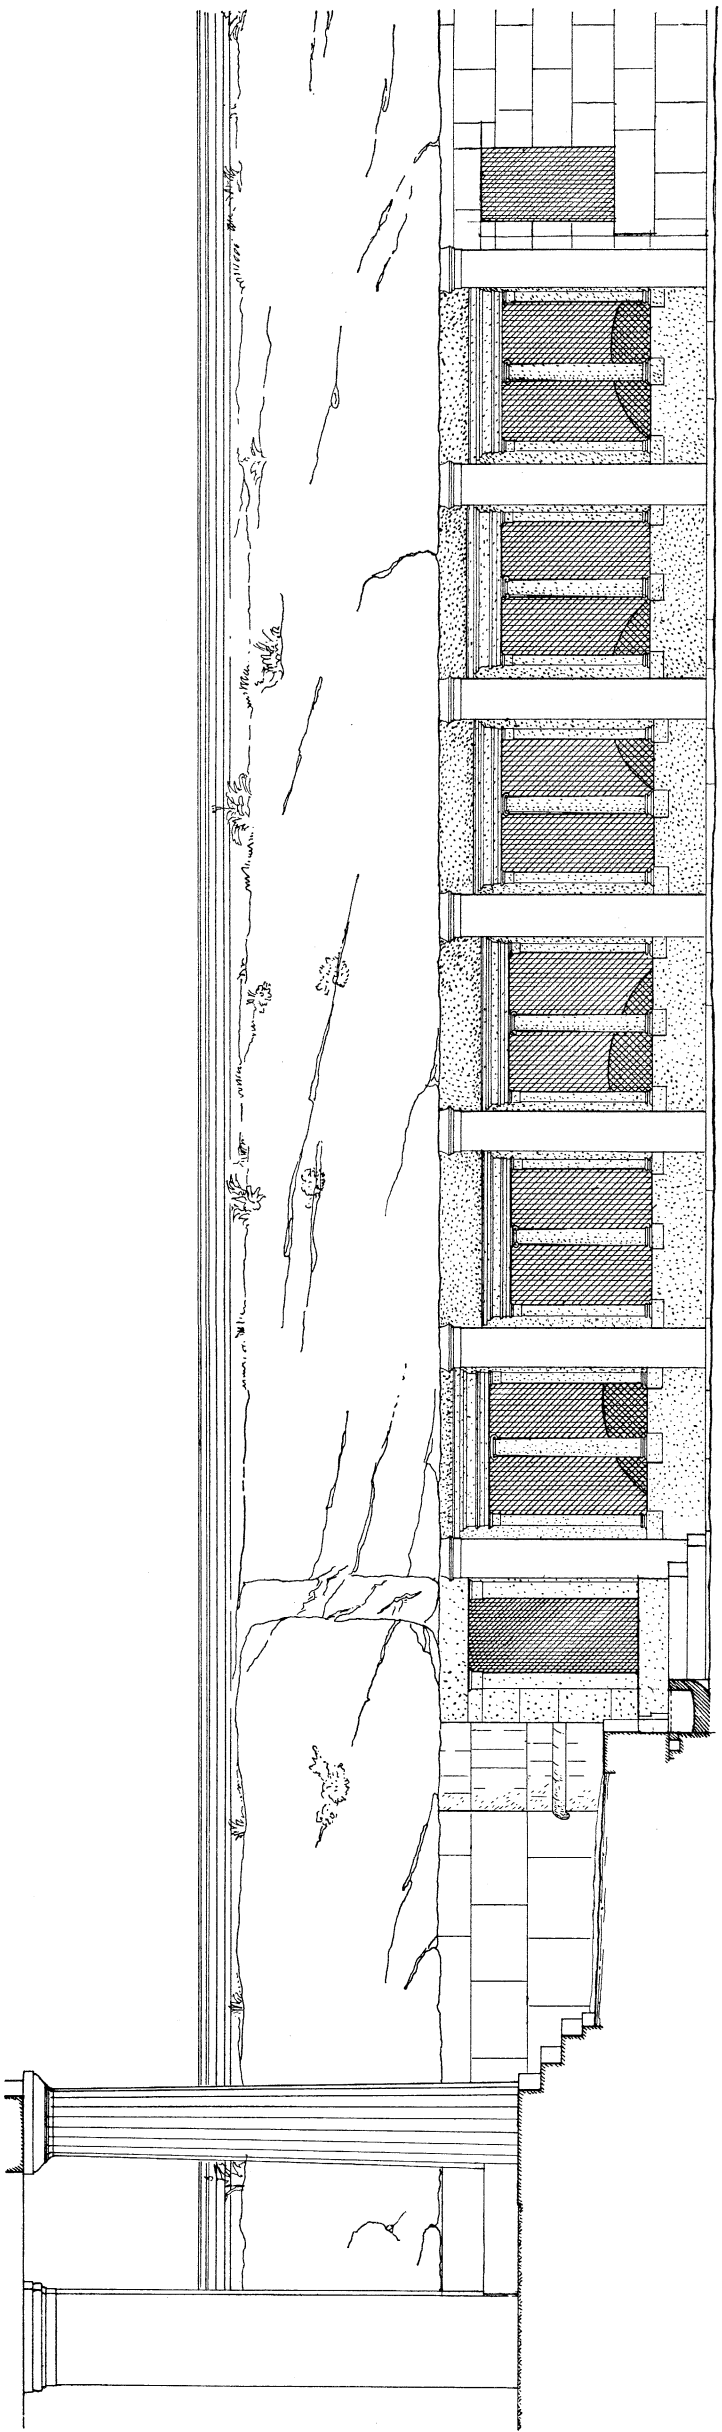

1. PEIRENE: RESTORED ELEVATION, GREEK PERIOD

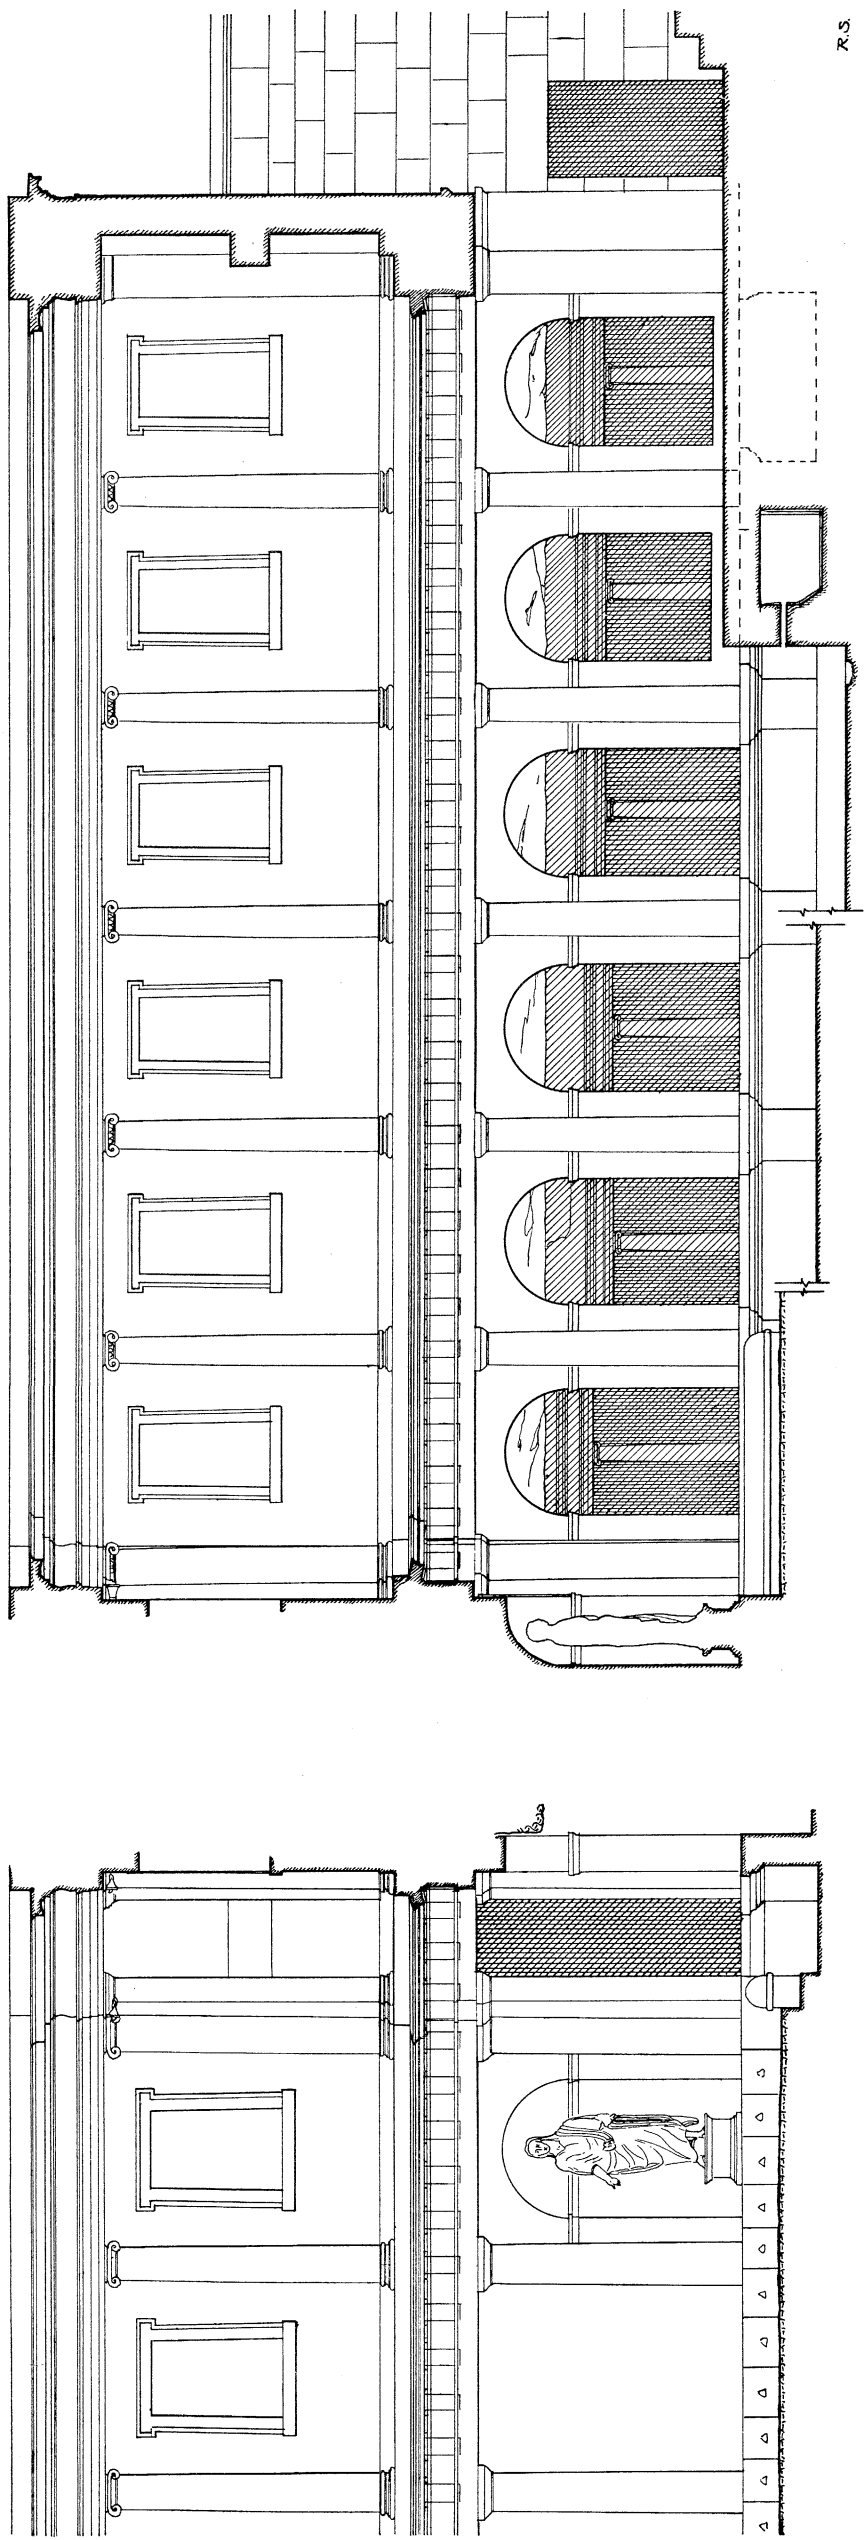


2. PEIRENE: RESTORED ELEVATION, EARLY ROMAN PERIOD

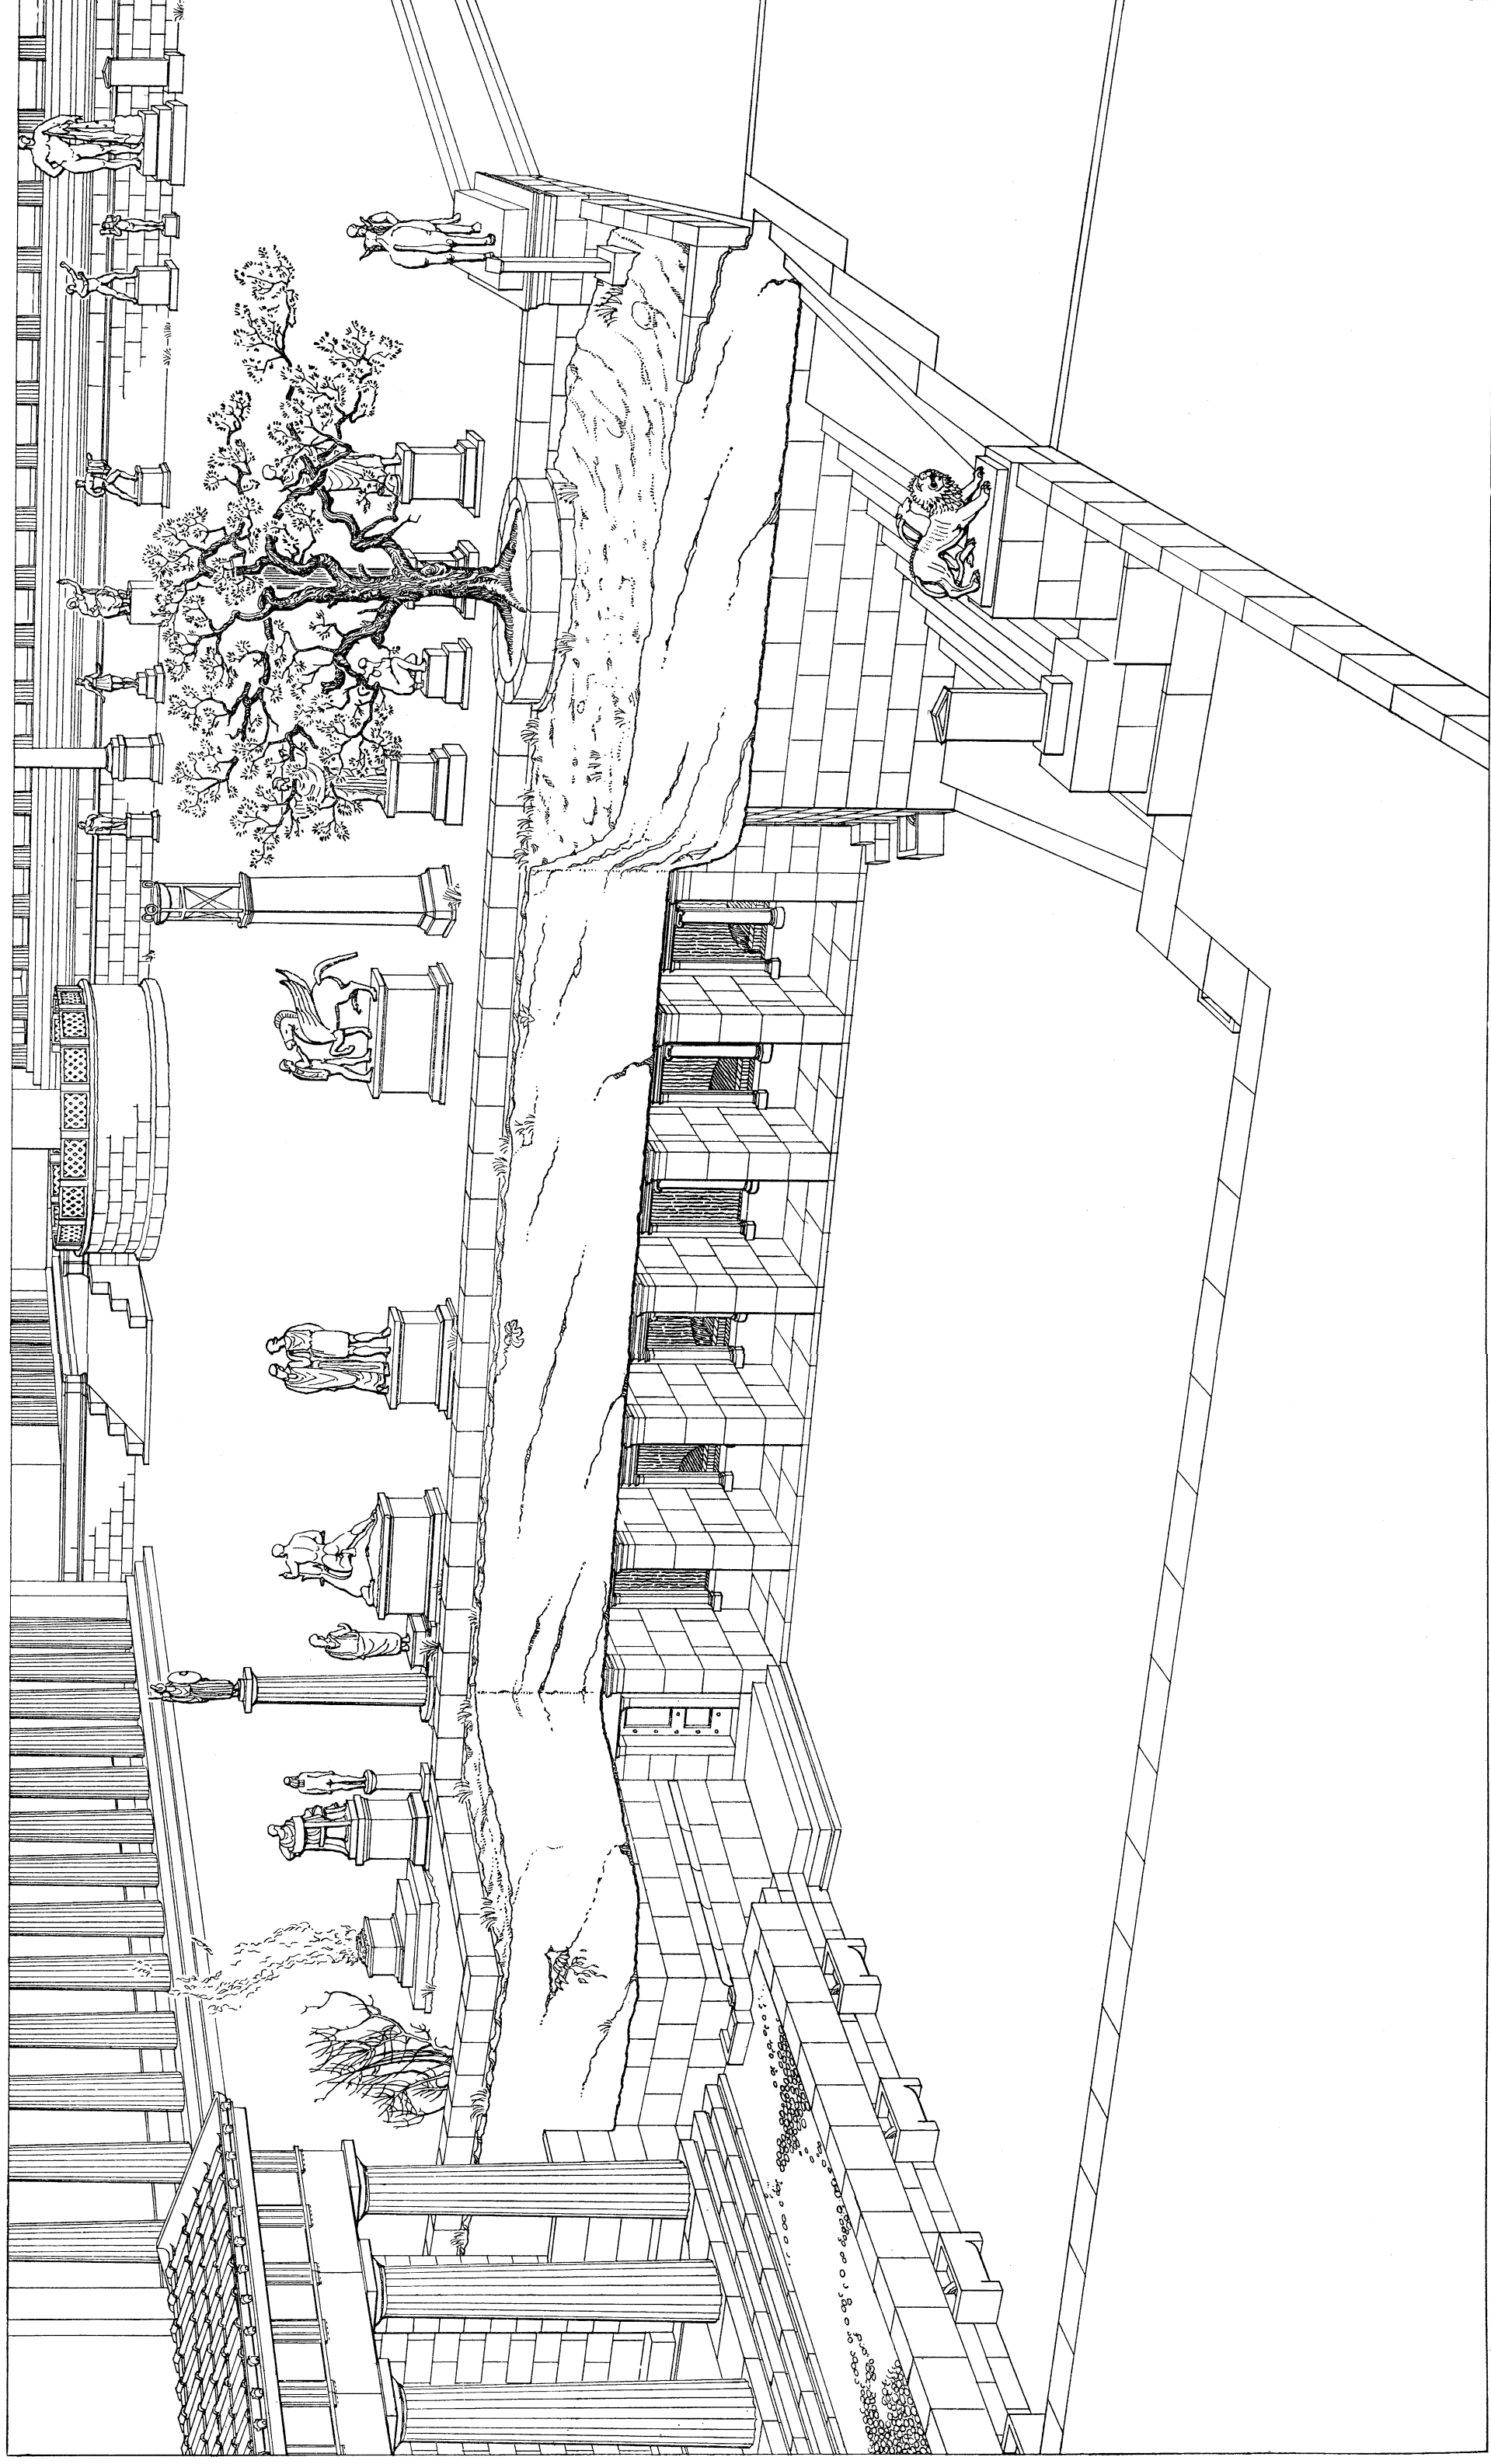

PEIRENE: PERSPECTIVE, GREEK PERIOD

For personal use only. License: CC-BY-NC-ND.

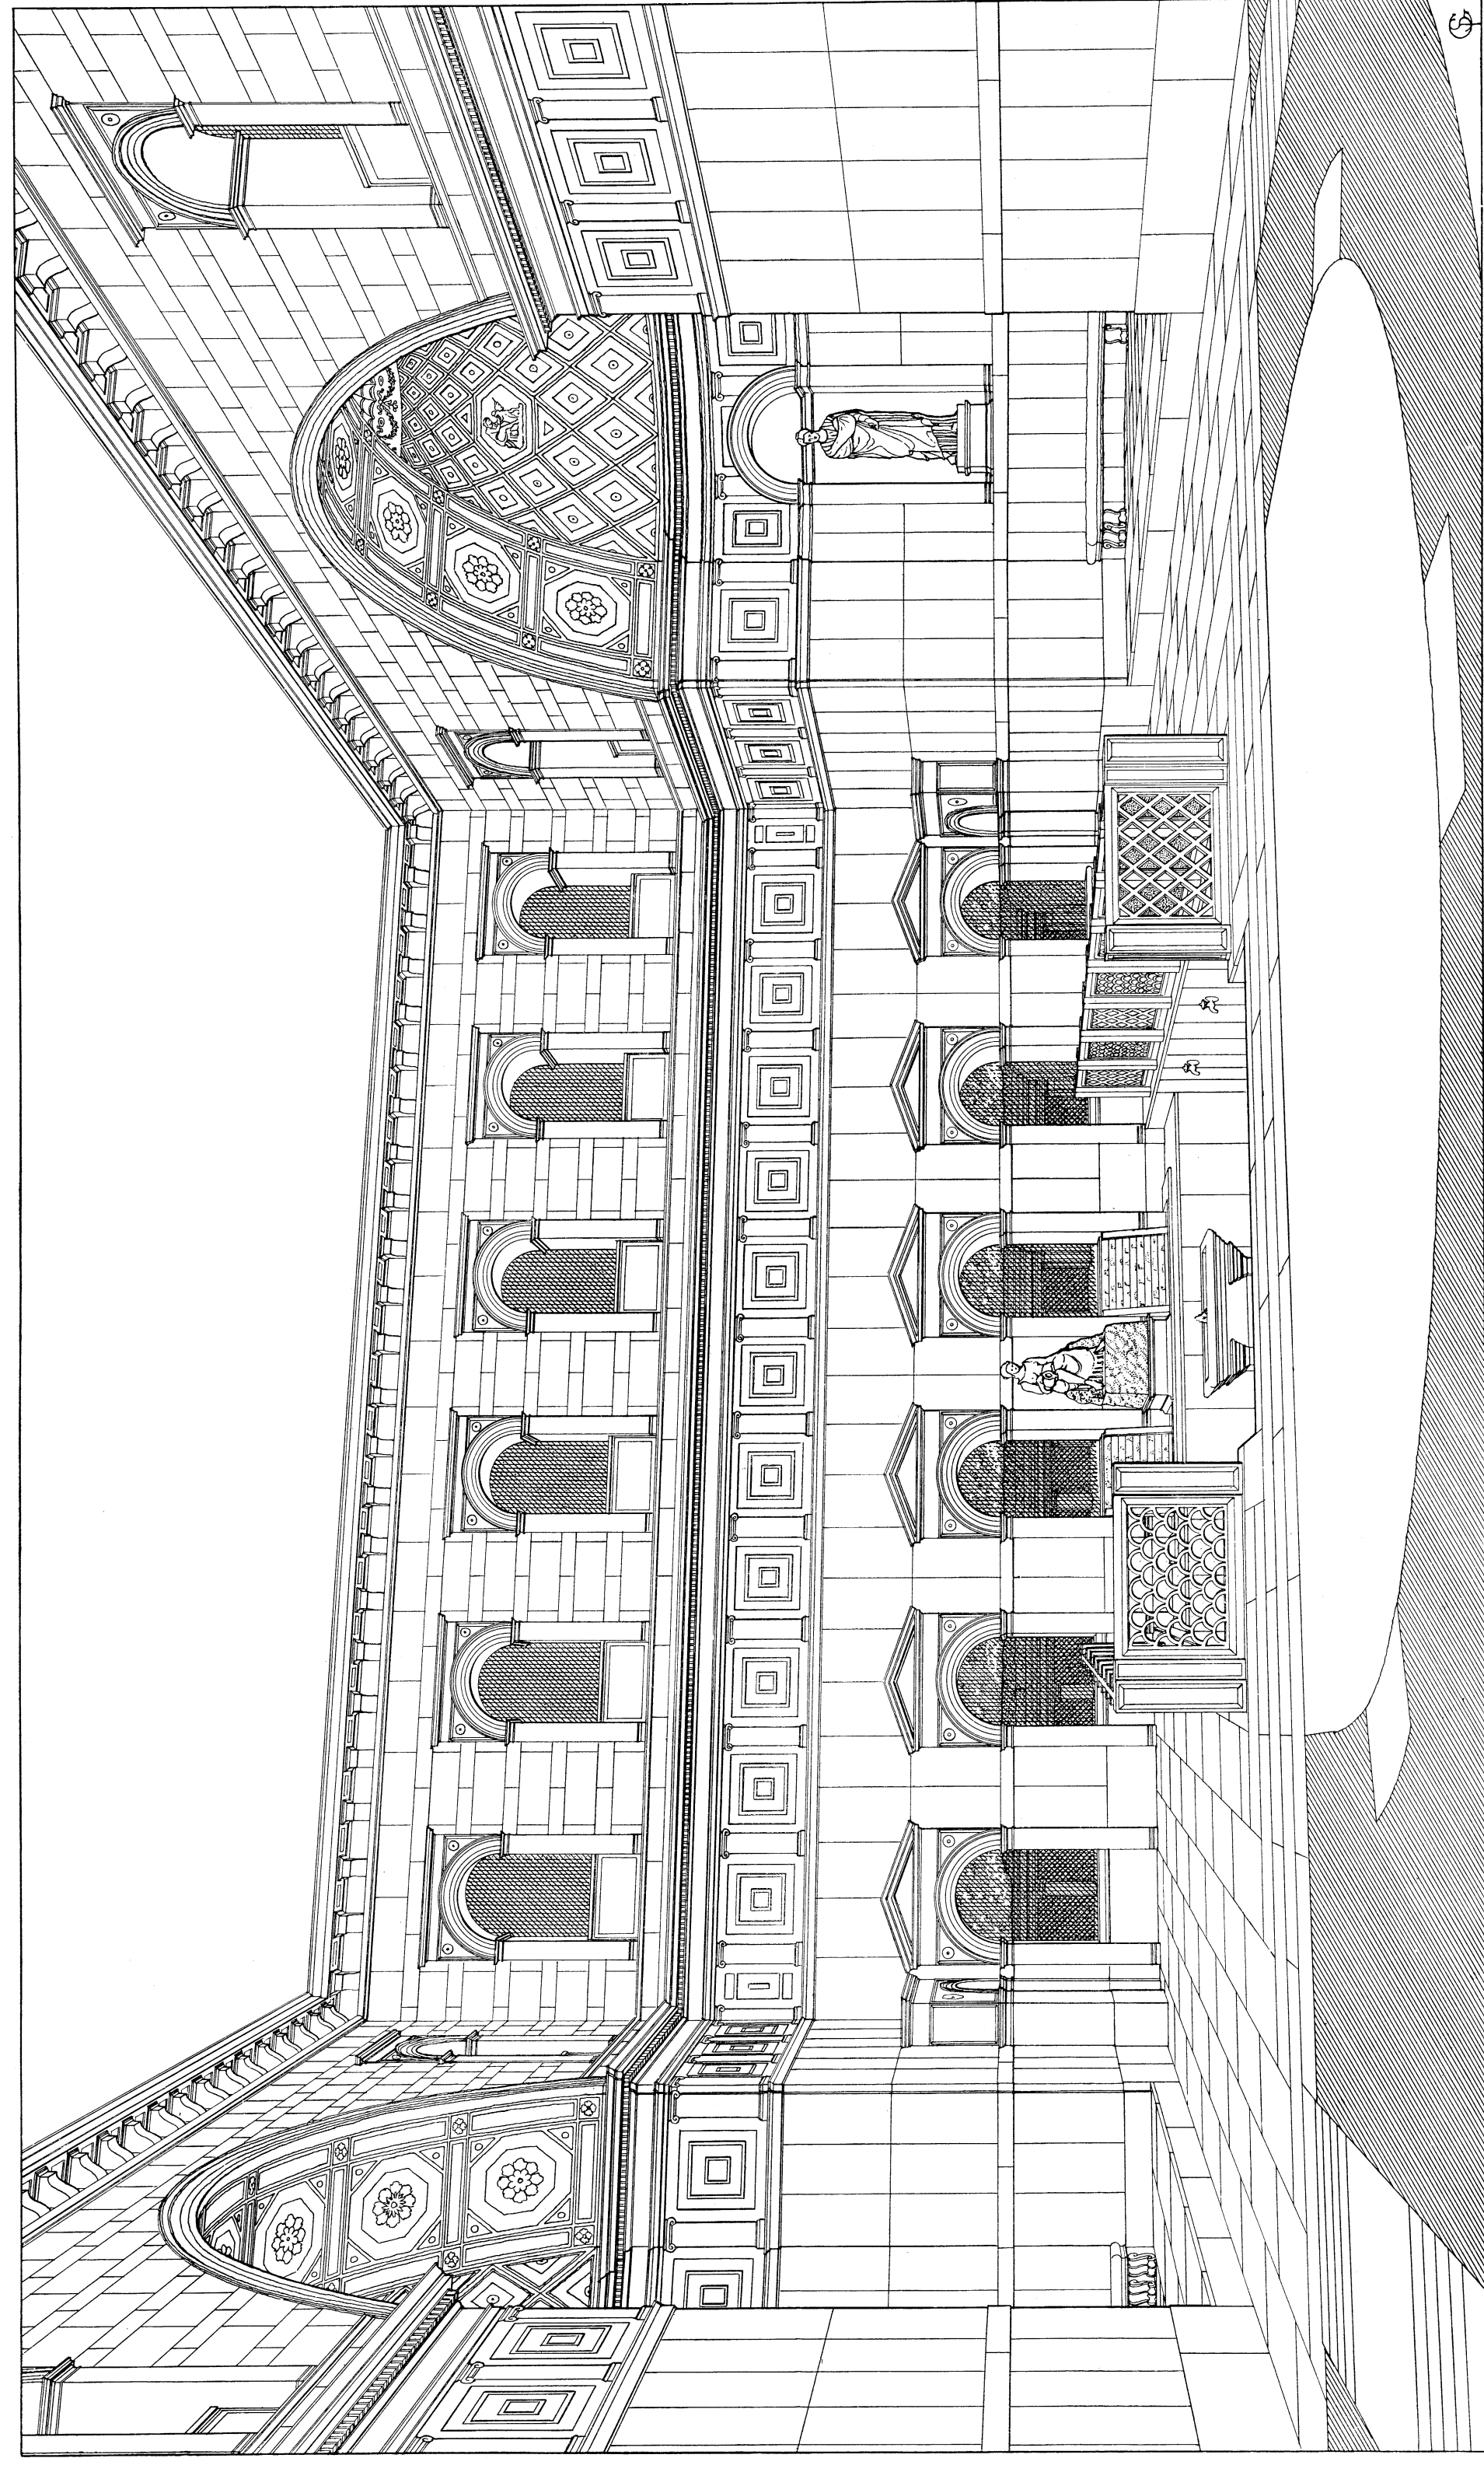


PEIRENE: PERSPECTIVE, PERIOD OF HERODES ATTICUS



·Duell·

1. PEIRENE: CHAMBER III, WEST SIDE WALL

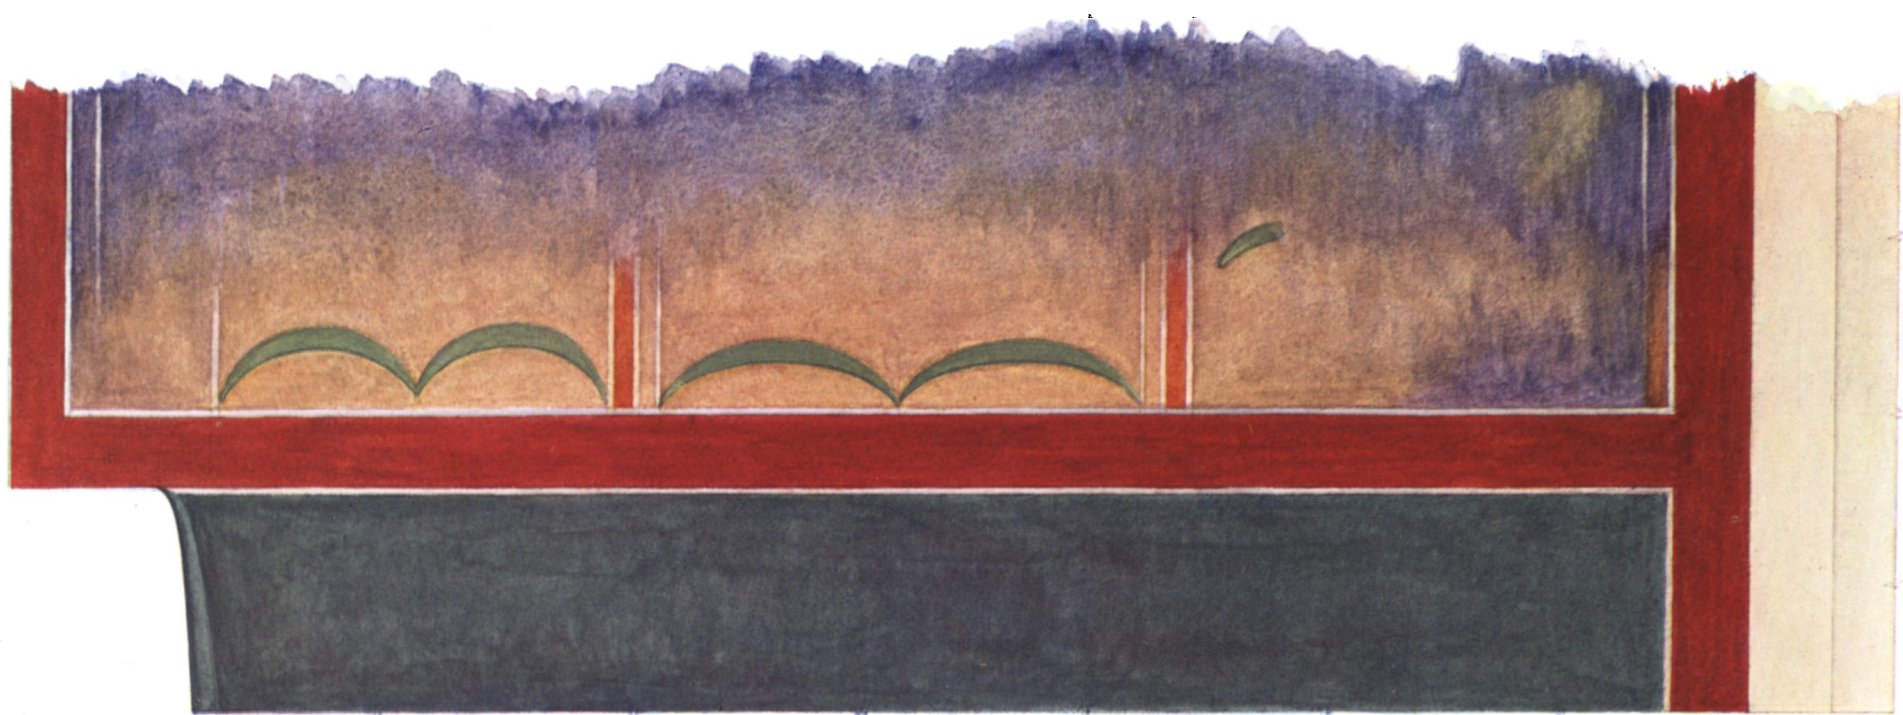


·Duell·

Scale 10 20 30 40 50 1 meter


2. PEIRENE: CHAMBER I, EAST SIDE WALL, FIRST DECORATION



SACRED SPRING: TRIGLYPHON FRIEZE I, SOUTH OF STAIRWAY TO FOUNTAIN HOUSE

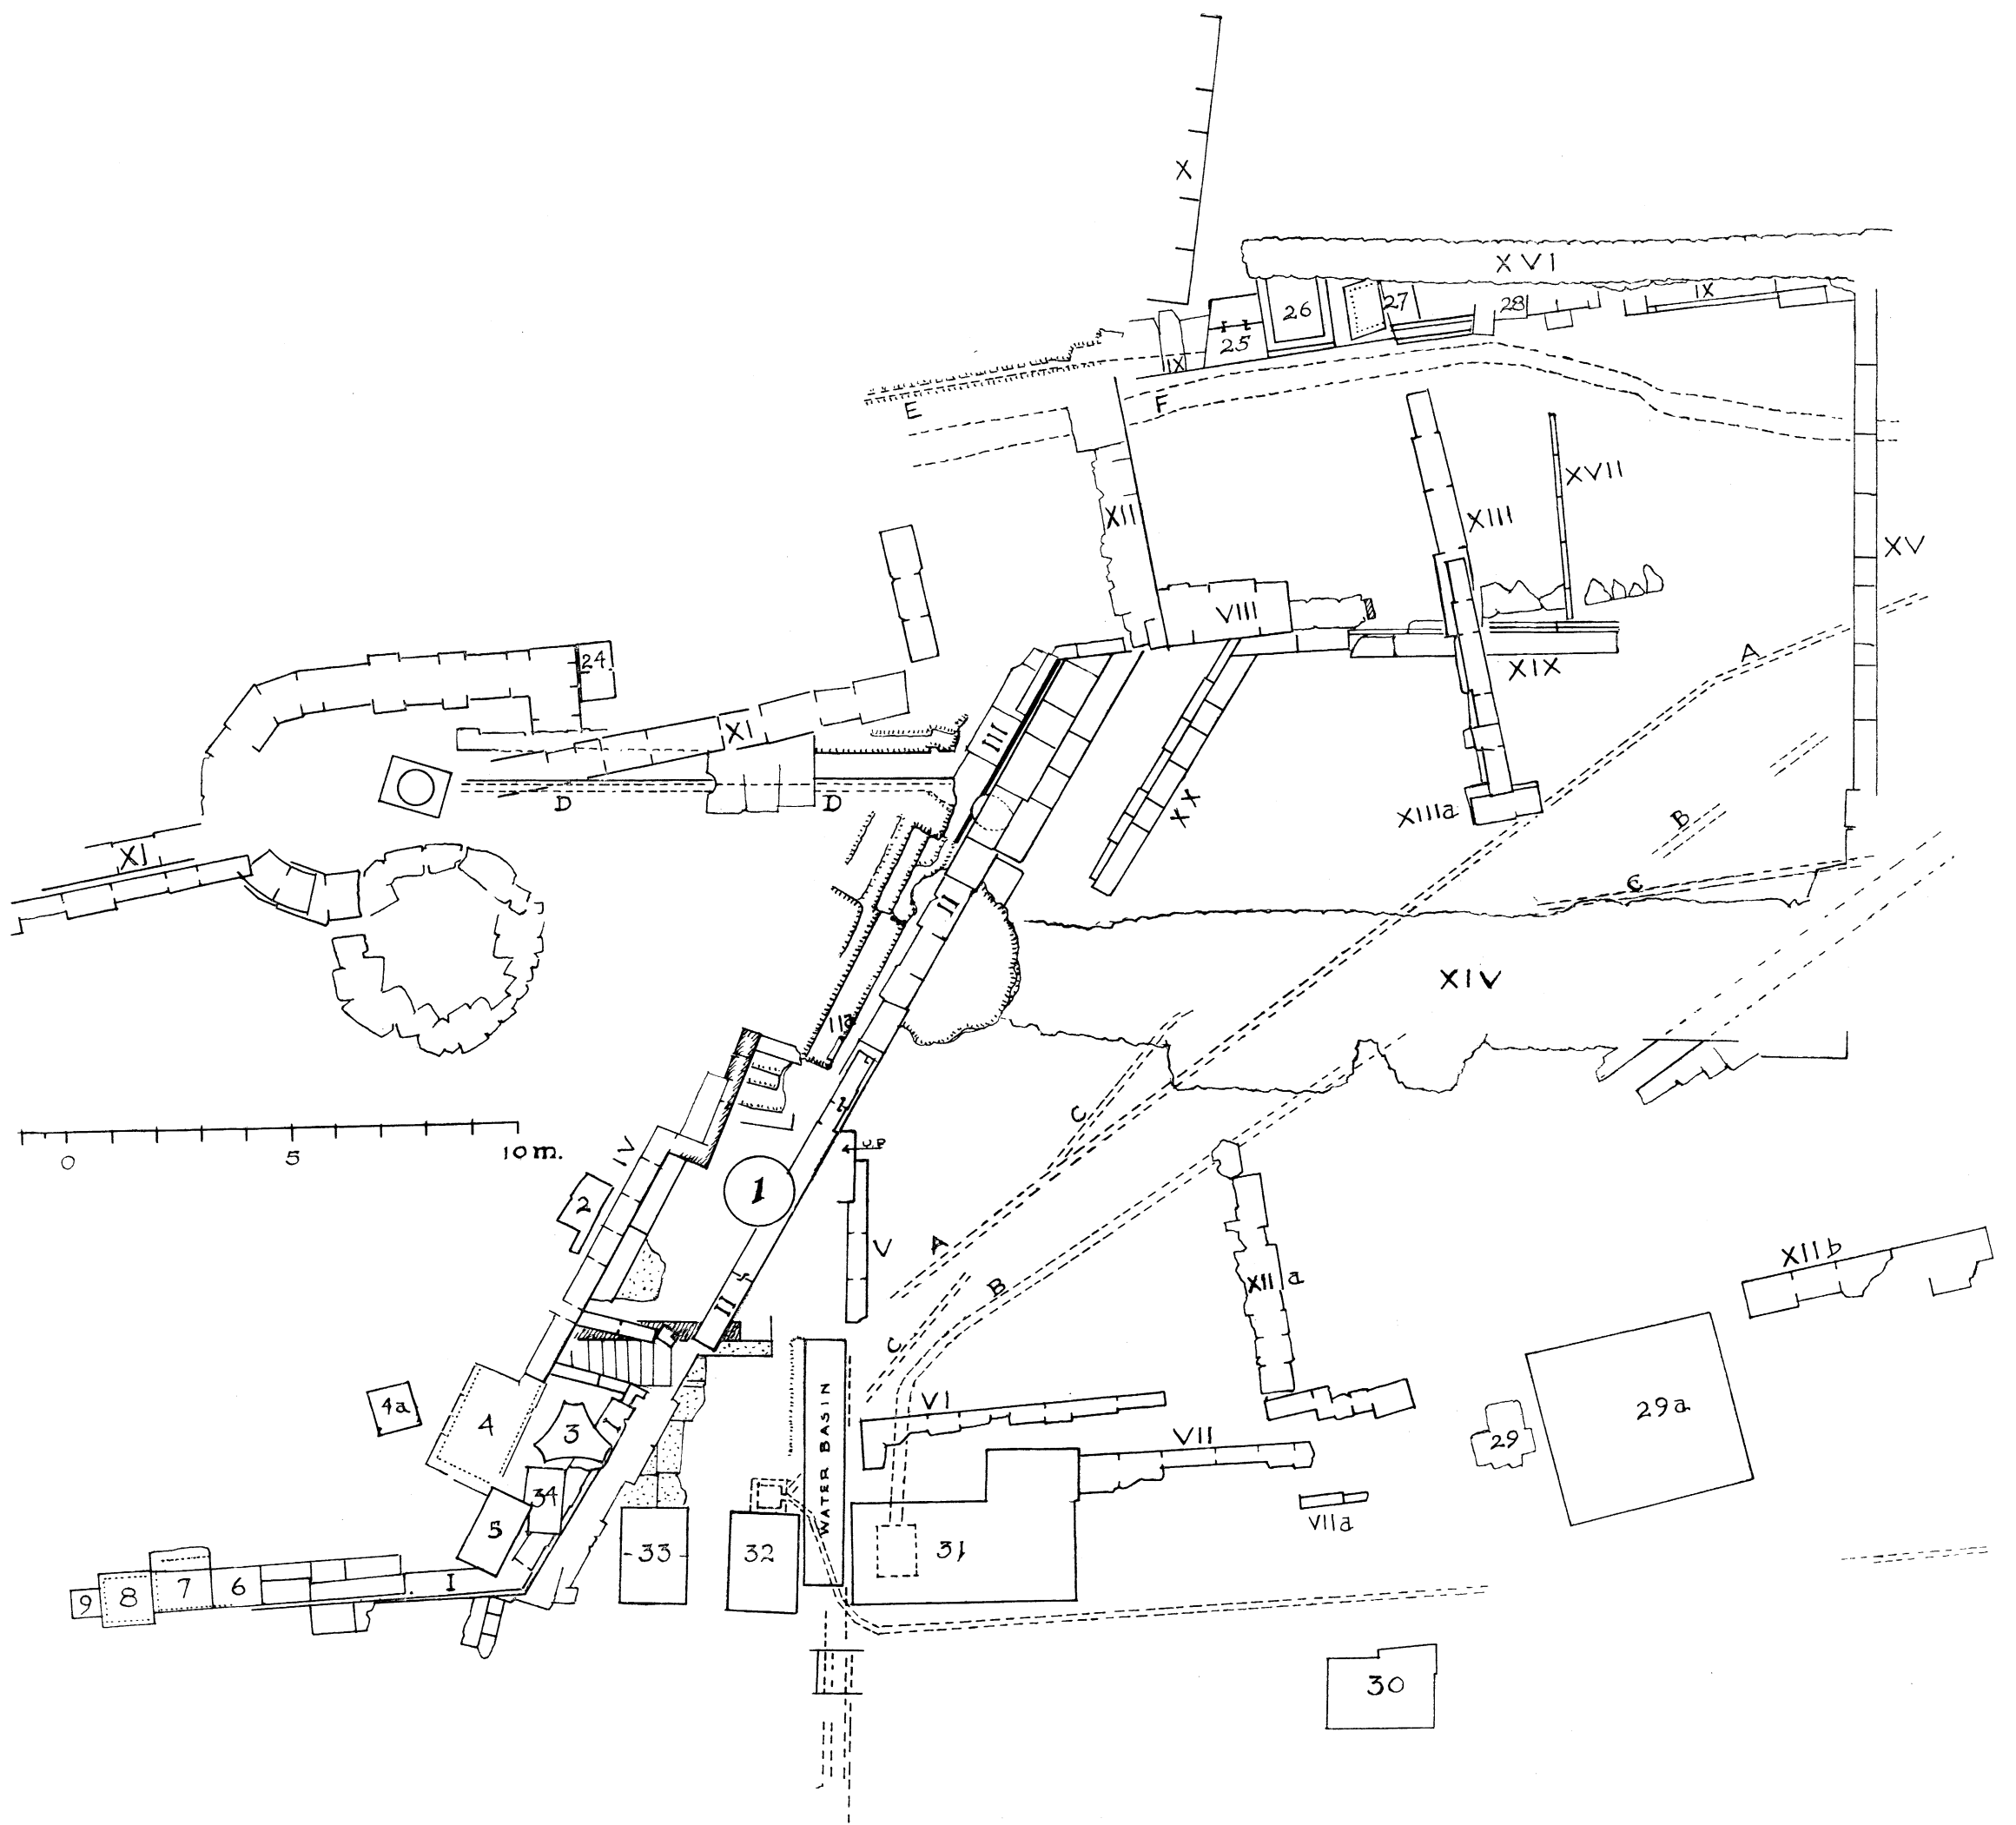


I. SACRED SPRING AREA: ACTUAL STATE PLAN

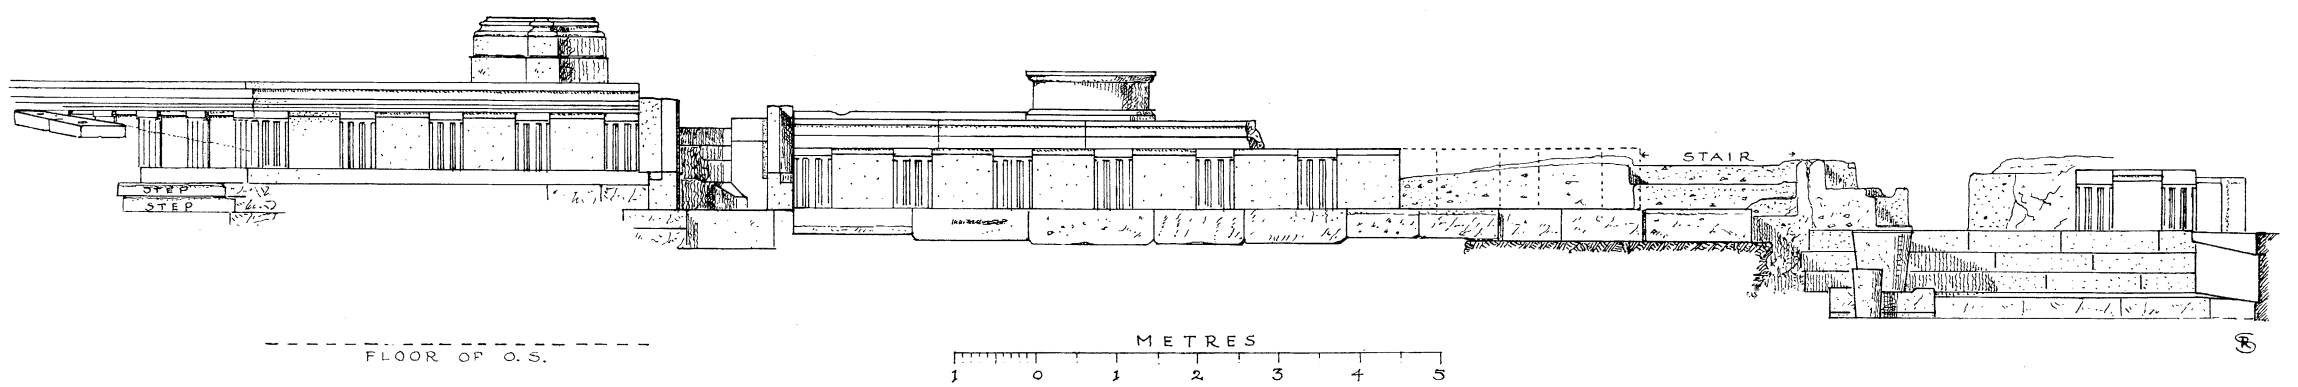

2. SACRED SPRING AREA: TRIGLYPHON FRIEZES I, II AND III

For personal use only. License: CC-BY-NC-ND.

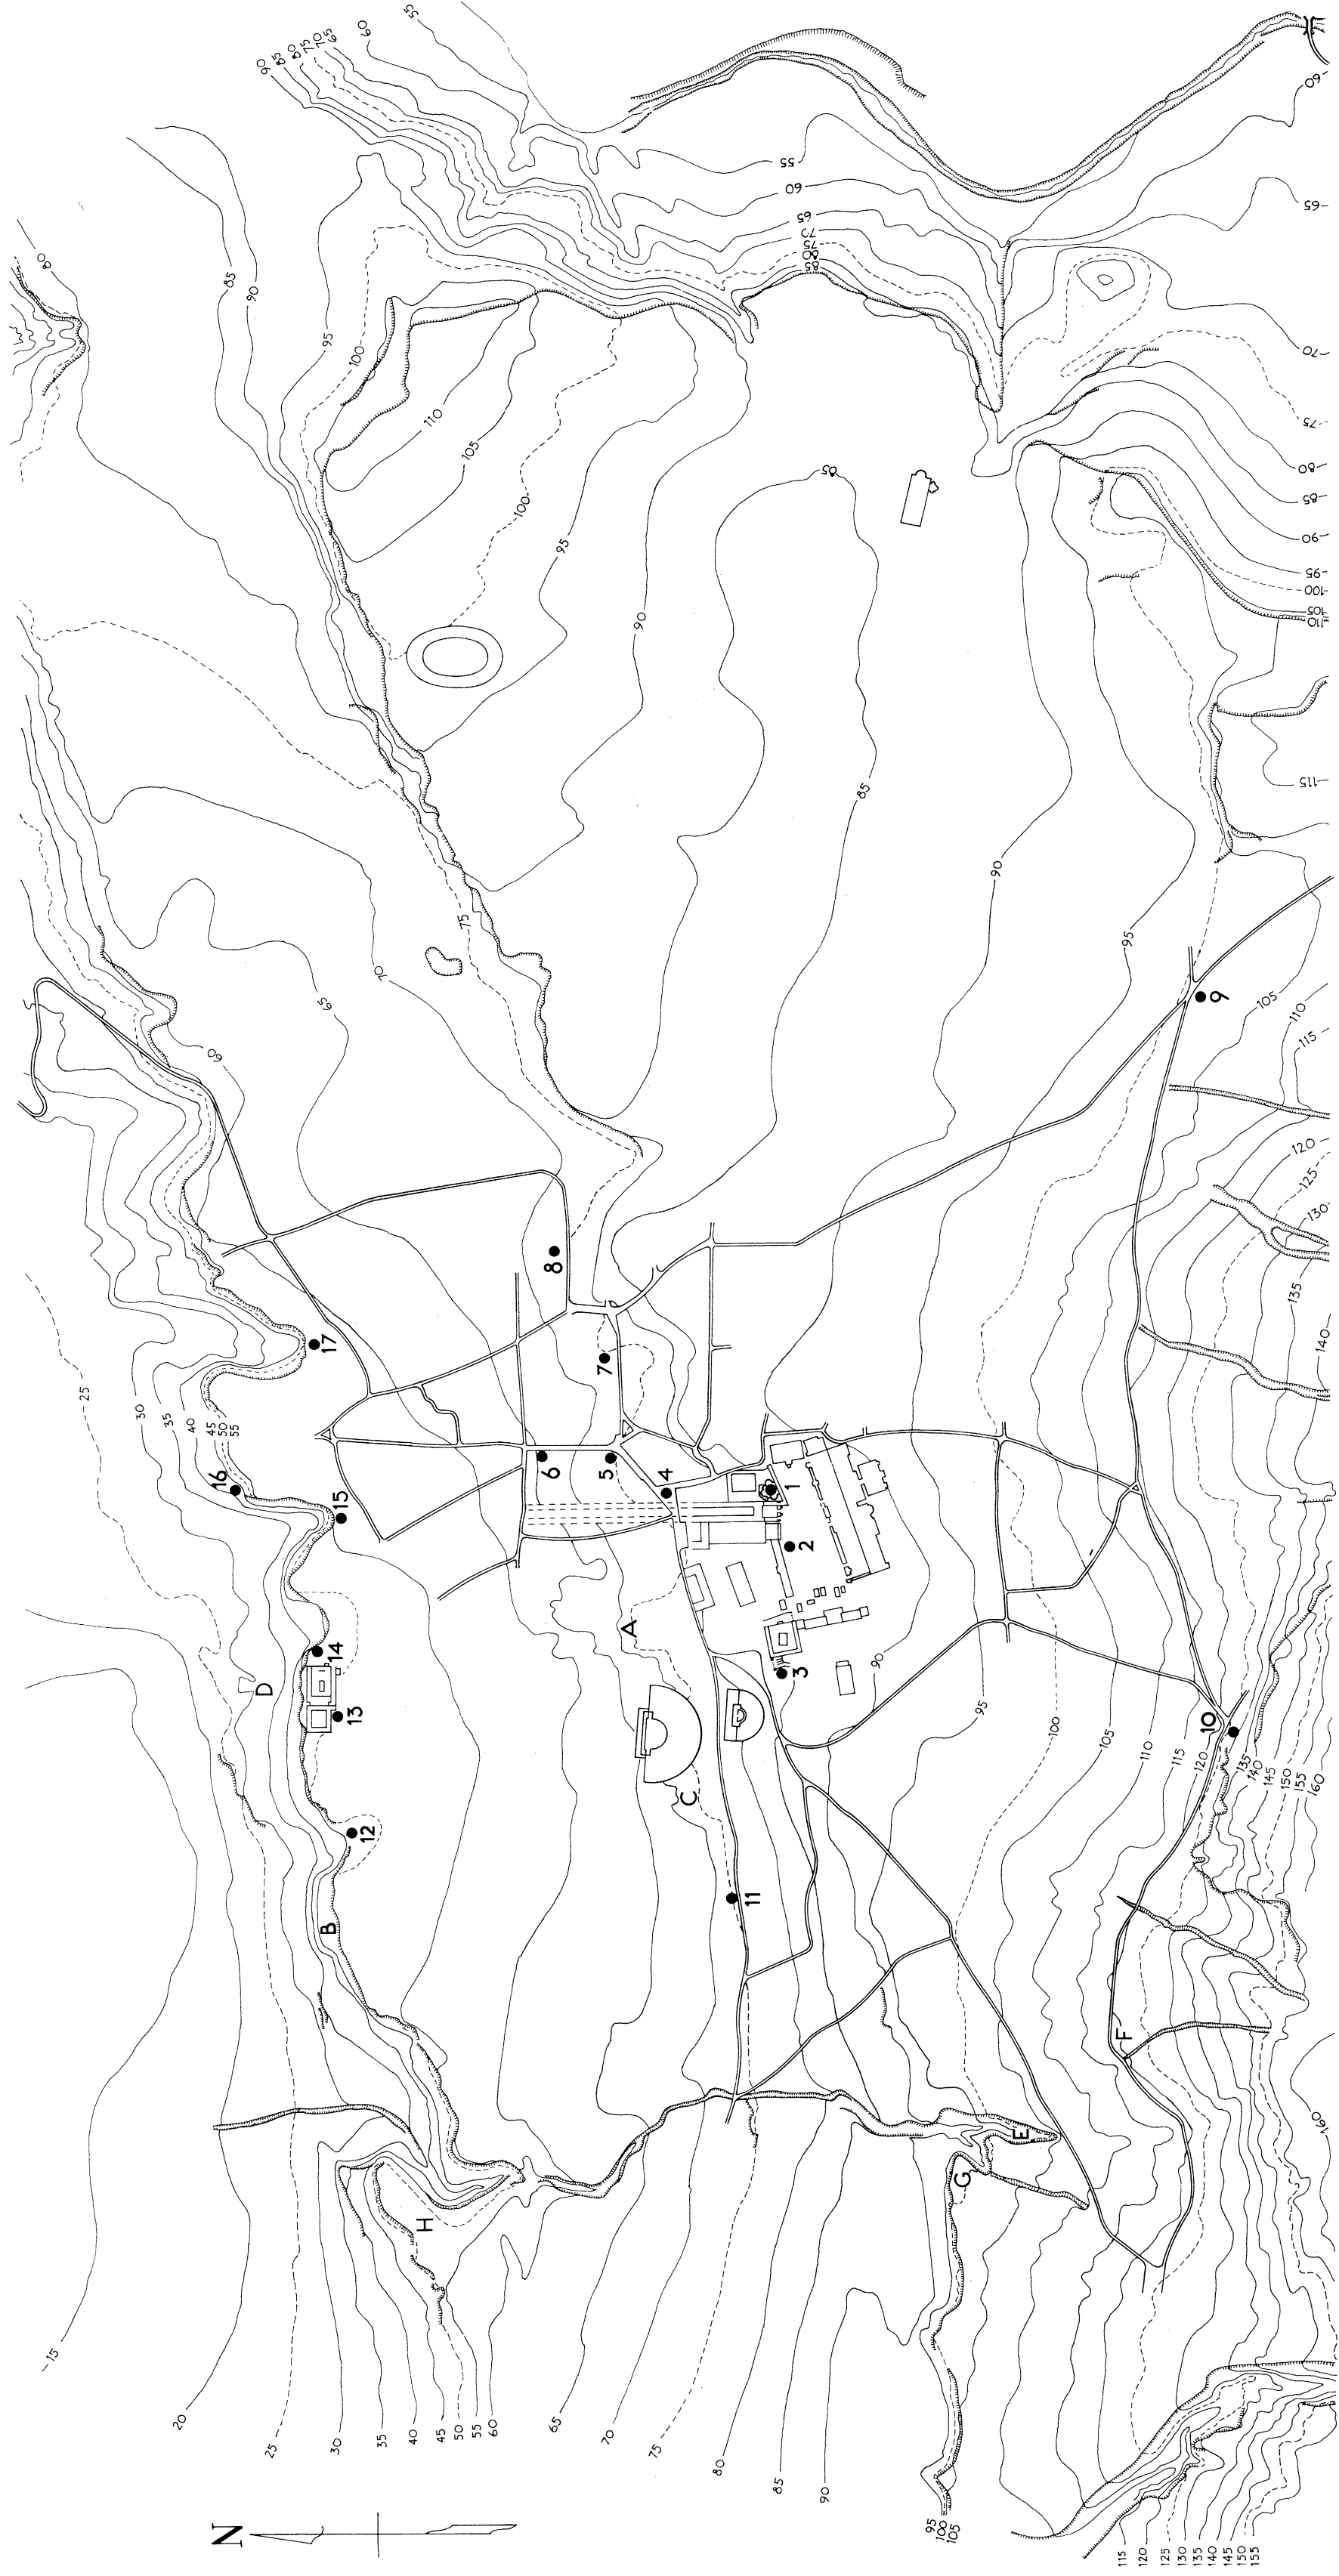

W. B. D., JR.

1962

TOPOGRAPHICAL SURVEY OF CORINTH SHOWING LOCATION OF WATER SOURCES

- | | |
|------------------|------------------------|
| 1. Peirene | 7. Tekke |
| 2. Sacred Spring | 8. Mourat Aga |
| 3. Glauke | 9. Kakavi |
| 4. Paloukovrysi | 10. Hajji Mustafa |
| 5. Tsibouri | 13. Lerna (Kriebardi) |
| 6. Kachrou | 15. Baths of Aphrodite |
- (no names for other numbers)